



GROSS INTERNAL AREA
OF GROUND FLOOR 123m²
(excluding garage)

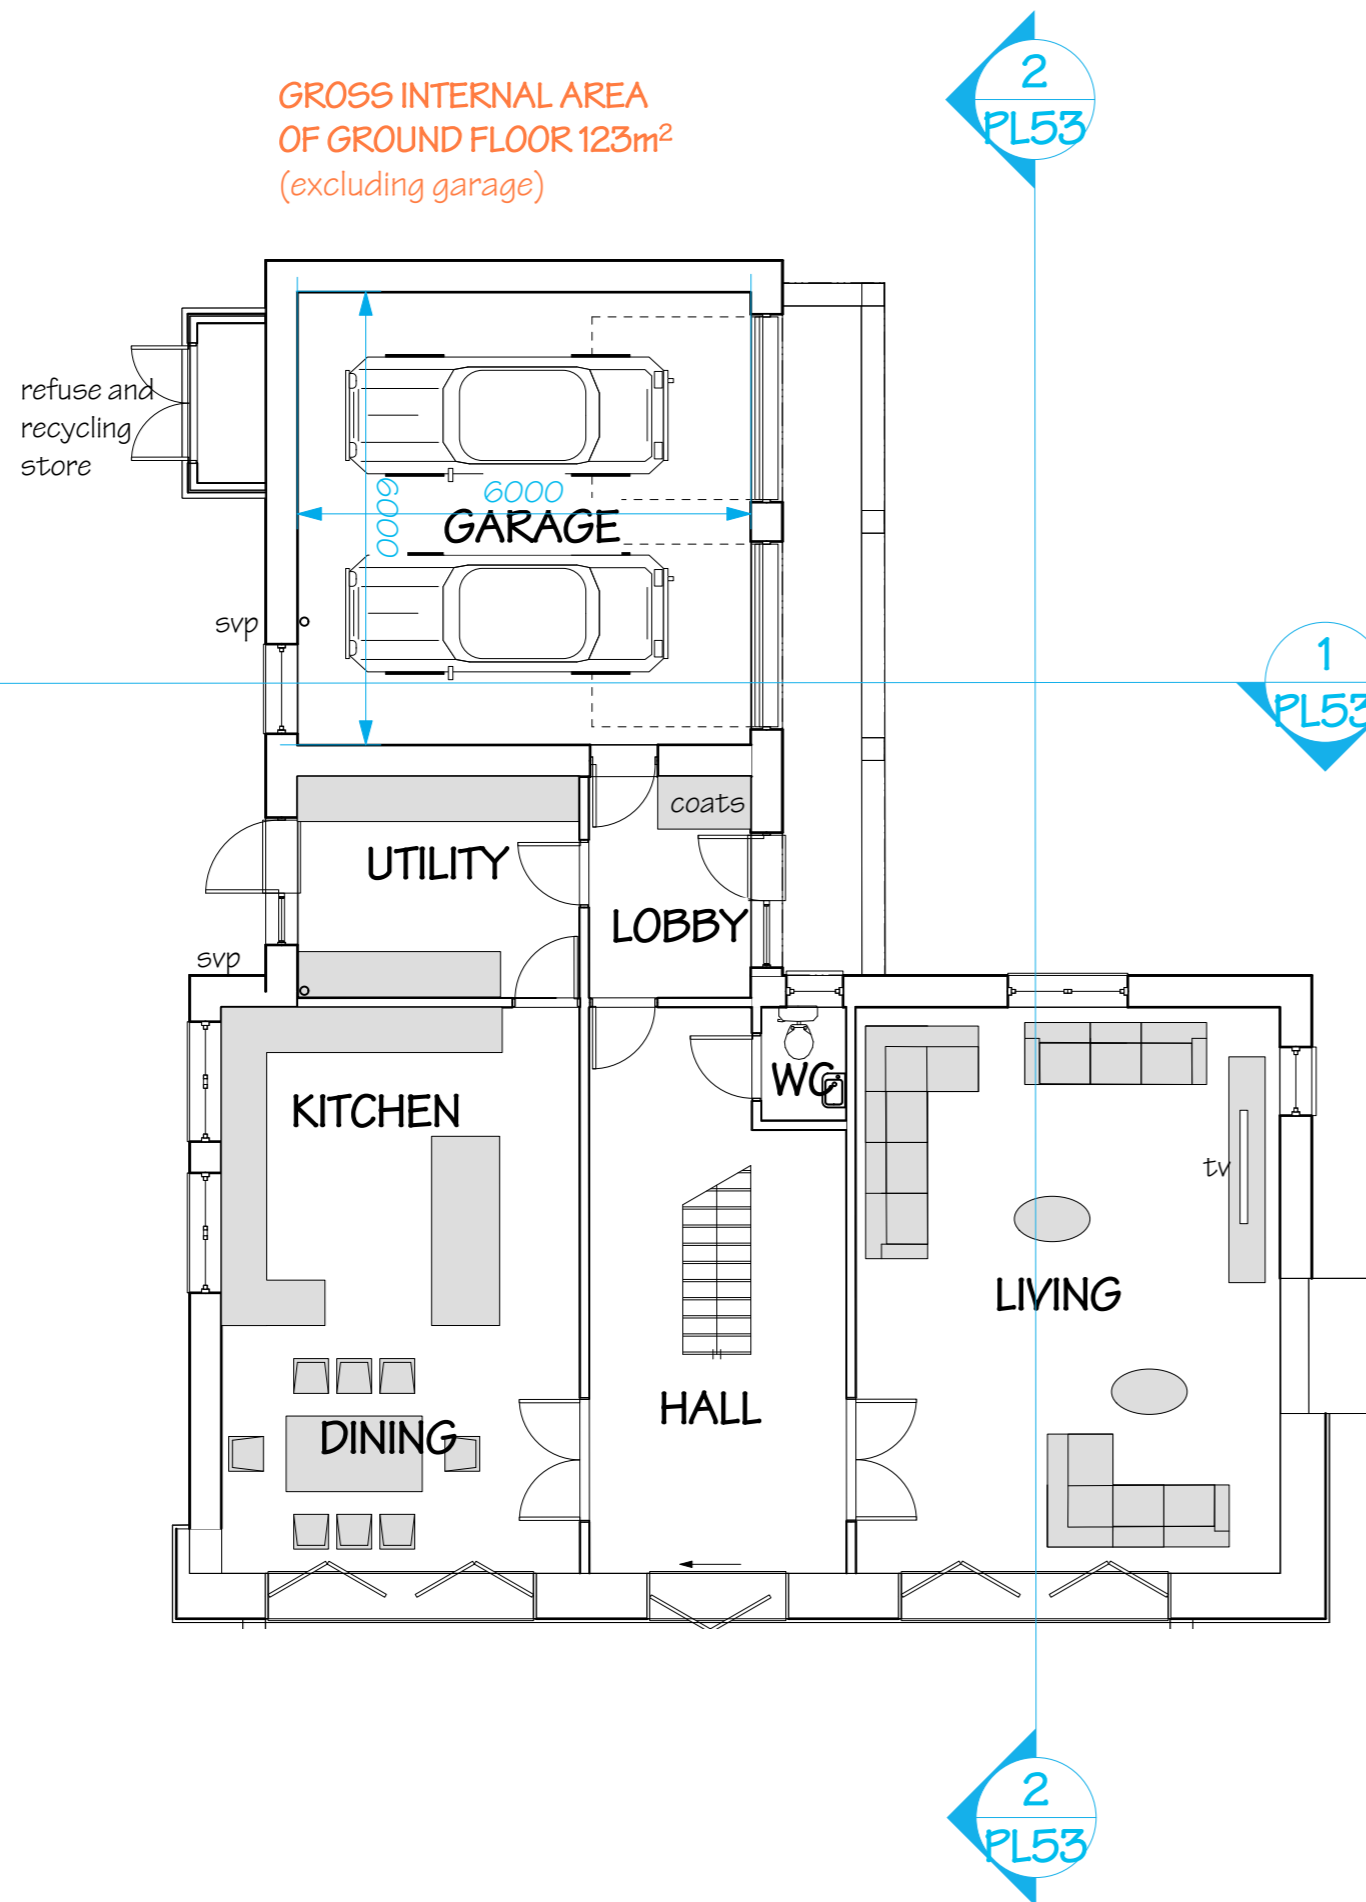

GROSS INTERNAL AREA
OF FIRST FLOOR 161.5m²

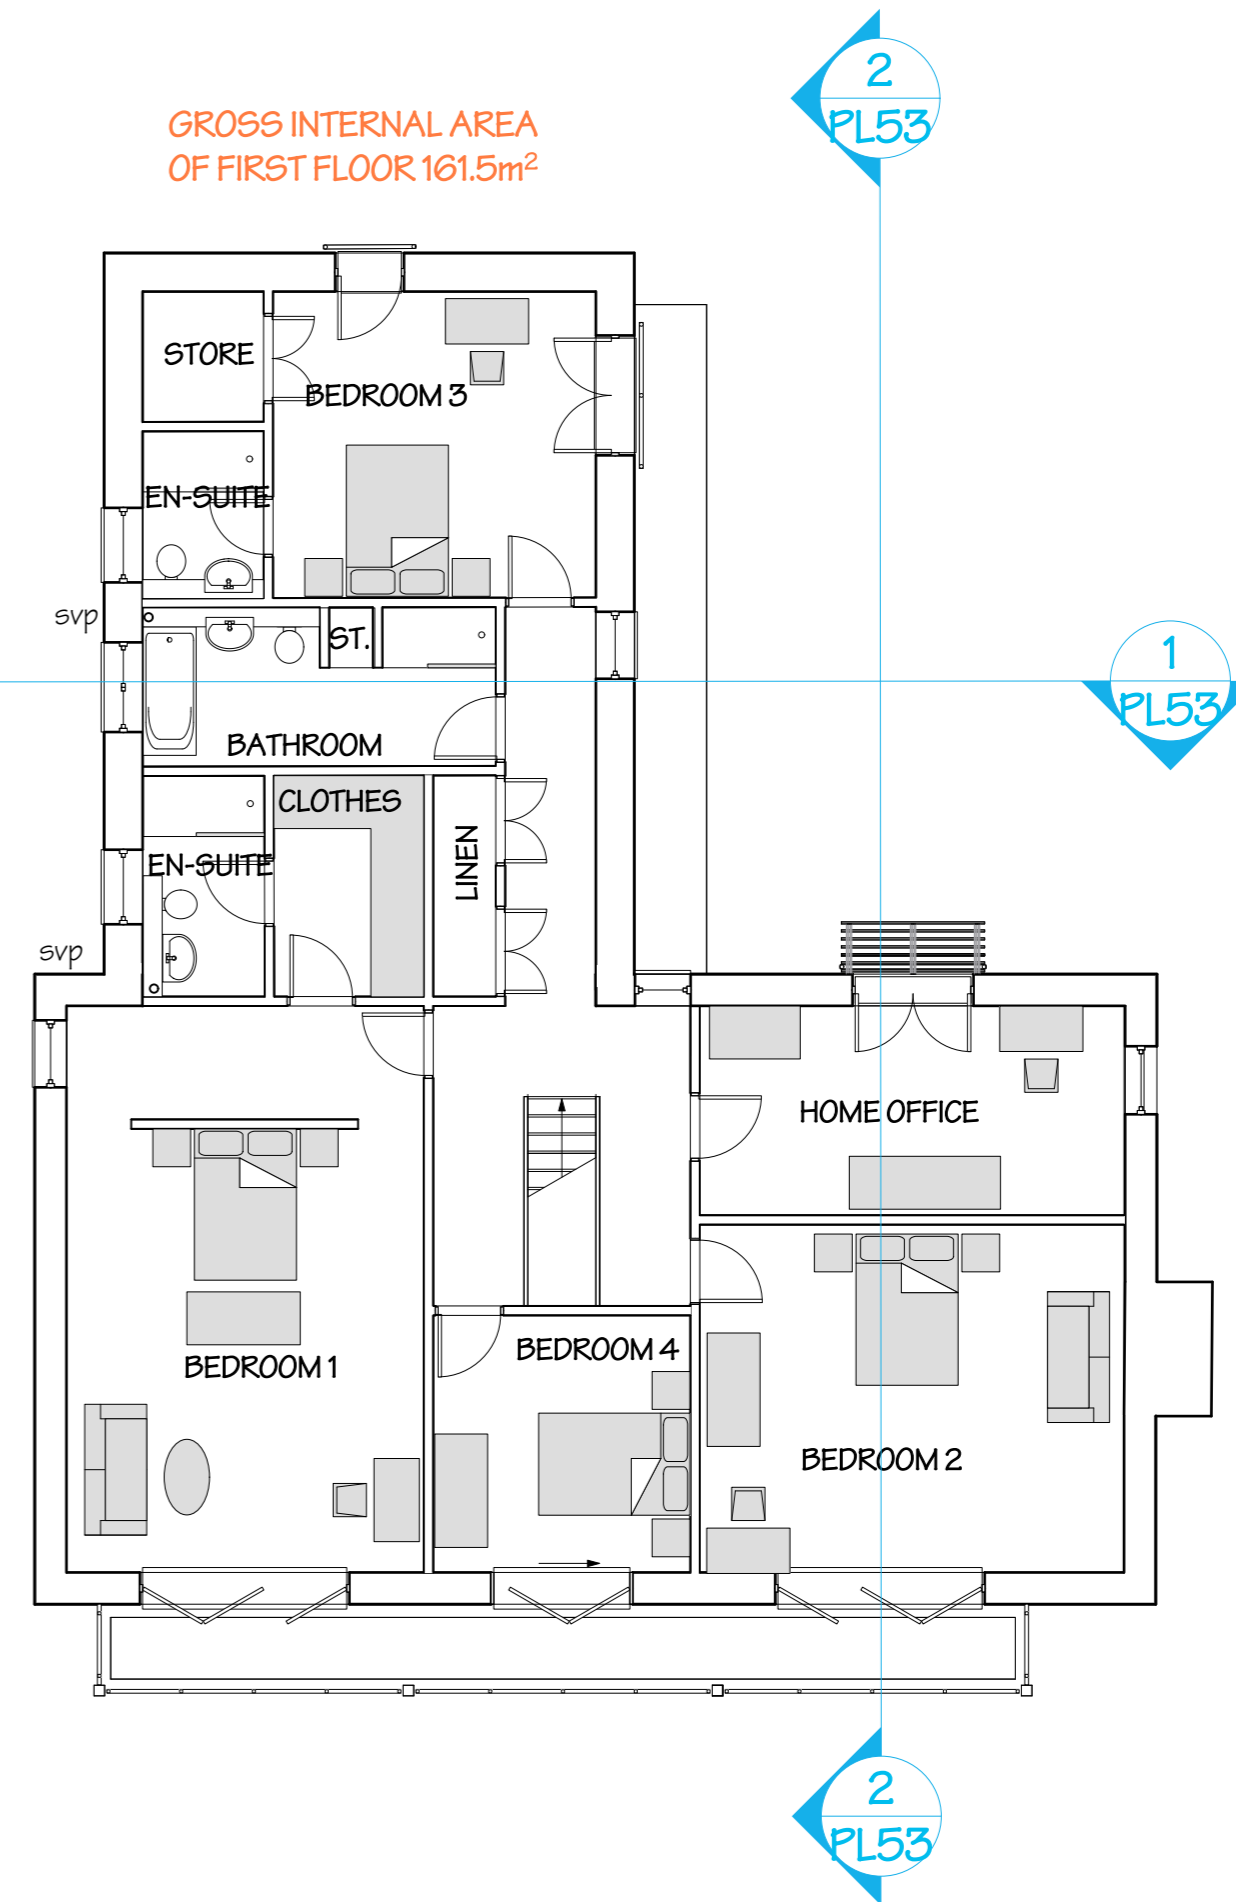

scale in metres - original drawing size A2

revision date:	note:	drawing number	revision
Southpoint Sidelands 40 Ham Green Pill Bristol BS20 0HA 01275 218053 mail@southpoint.co.uk www.southpoint.co.uk	Land at Buckover Milbury Heath GL12 8QN New house GF and FF plan - proposed	281.PL51	
southpoint		scale 1:100	date 27/10/2023
Responsibility is not accepted for errors made by others in scaling from this drawing. All construction information should be taken from figured dimensions only. All dimensions to be checked on site. Notify architect of any discrepancies.		status of drawing Planning Application only This drawing © Southpoint 2023	