

**PRELIMINARY**

**Existing Outbuilding Plan**

**Notes**

Do NOT scale this drawing - use only figured dimensions. Any discrepancy found between this drawing and any other project related information should be immediately highlighted to the Project Coordinator and Miles Weber Architect Ltd. Where items are being manufactured off site ensure all necessary dimensions are taken PRIOR to final manufacture. This drawing is project specific and is NOT to be used for any other purpose or project without written approval © COPYRIGHT RESERVED - NO unauthorized reproduction, in any form, is permitted. ANY alteration to this drawing is NOT permitted and will void any agreement between the designer and any third party. All works to be carried out in accordance with local authority approval, Building Regulations and current British Standards.

<b>Project</b>	14 Teewell Hill, Bristol BS16 5PA
<b>Client</b>	Ms F Galvin
<b>Title</b>	Existing Outbuilding Plan
<b>Scale</b>	1:100 @ A4
<b>Drawing</b>	MW23_P008_PA_D110

**Miles Weber Architect Ltd**  
 8 Littlewood Way Cheddar  
 Somerset BS27 3FP  
 T 07771573052  
 E milesweber@live.co.uk




SHARED LANE ACCESS

PRELIMINARY

Existing Outbuilding Roof Plan

Notes

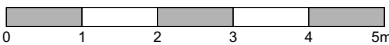

Do NOT scale this drawing - use only figured dimensions. Any discrepancy found between this drawing and any other project related information should be immediately highlighted to the Project Coordinator and Miles Weber Architect Ltd. Where items are being manufactured off site ensure all necessary dimensions are taken PRIOR to final manufacture. This drawing is project specific and is NOT to be used for any other purpose or project without written approval © COPYRIGHT RESERVED - NO unauthorized reproduction, in any form, is permitted. ANY alteration to this drawing is NOT permitted and will void any agreement between the designer and any third party. All works to be carried out in accordance with local authority approval, Building Regulations and current British Standards.

**Project** 14 Teewell Hill, Bristol BS16 5PA  
**Client** Ms F Galvin  
**Title** Existing Outbuilding Roof Plan  
**Scale** 1:100 @ A4  
**Drawing** MW23\_P008\_PA\_D111

**Miles Weber Architect Ltd**  
 8 Littlewood Way Cheddar  
 Somerset BS27 3FP  
 T 07771573052  
 E milesweber@live.co.uk





**PRELIMINARY**

**Existing Outbuilding East (Front) Elevation**

**Revisions**

Do NOT scale this drawing – use only figured dimensions. Any discrepancy found between this drawing and any other project related information should be immediately highlighted to the Project Coordinator and Miles Weber Architect Ltd. Where items are being manufactured off site ensure all necessary dimensions are taken PRIOR to final manufacture. This drawing is project specific and is NOT to be used for any other purpose or project without written approval © COPYRIGHT RESERVED - NO unauthorized reproduction, in any form, is permitted. ANY alteration to this drawing is NOT permitted and will void any agreement between the designer and any third party. All works to be carried out in accordance with local authority approval, Building Regulations and current British Standards.


**Notes**



**Project** 14 Teewell Hill, Bristol BS16 5PA  
**Client** Ms F Galvin  
**Title** Existing Outbuilding East (Front) Elevation  
**Scale** 1:100 @ A4  
**Drawing** MW23\_P008\_PA\_D120

**Miles Weber Architect Ltd**  
 8 Littlewood Way Cheddar  
 Somerset BS27 3FP  
 T 07771573052  
 E milesweber@live.co.uk



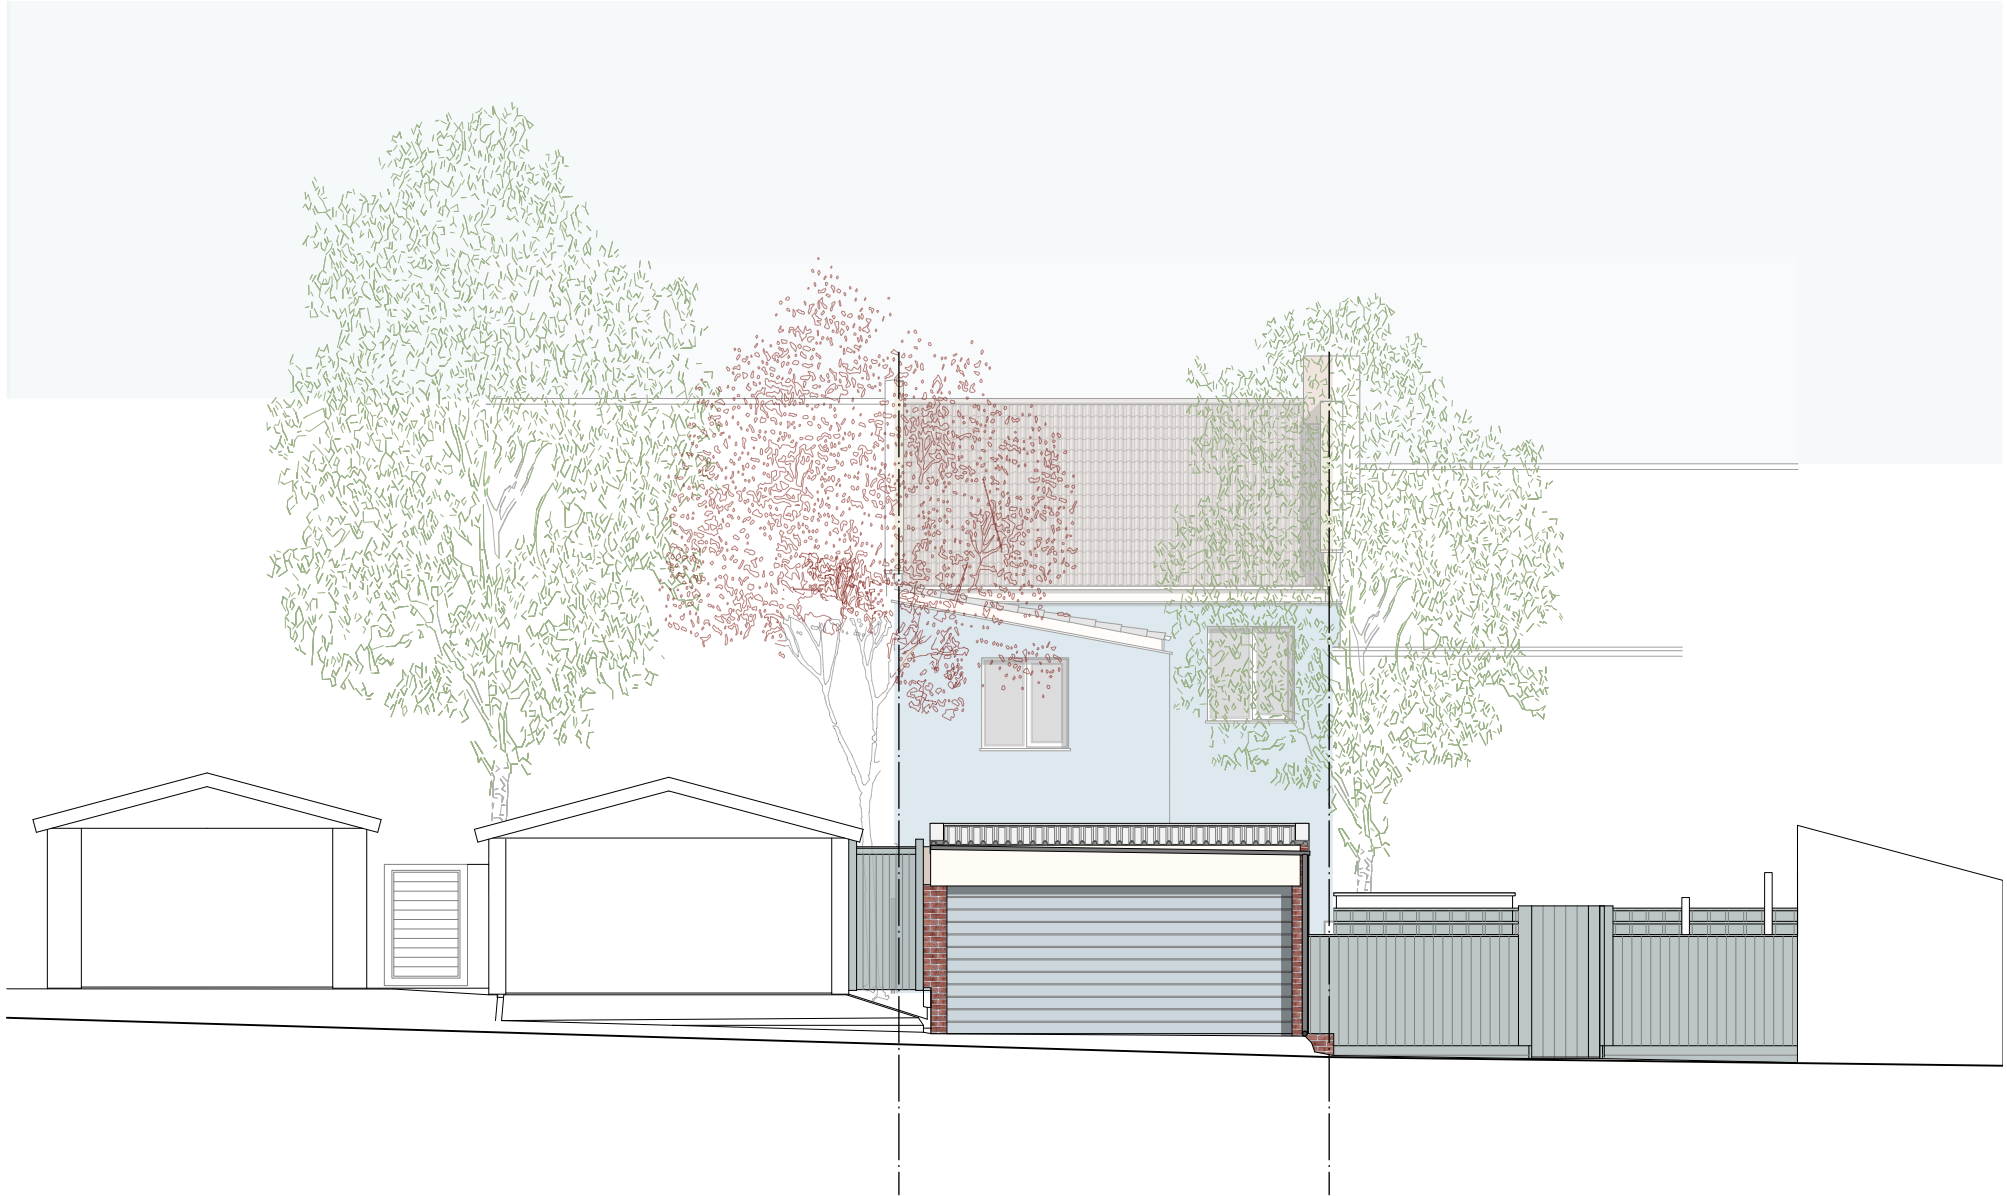

**PRELIMINARY**

**Existing Outbuilding West (Rear) Elevation**

**Revisions**

Do NOT scale this drawing - use only figured dimensions. Any discrepancy found between this drawing and any other project related information should be immediately highlighted to the Project Coordinator and Miles Weber Architect Ltd. Where items are being manufactured off site ensure all necessary dimensions are taken PRIOR to final manufacture. This drawing is project specific and is NOT to be used for any other purpose or project without written approval © COPYRIGHT RESERVED - NO unauthorized reproduction, in any form, is permitted. ANY alteration to this drawing is NOT permitted and will void any agreement between the designer and any third party. All works to be carried out in accordance with local authority approval, Building Regulations and current British Standards.


**Notes**



**Project** 14 Teewell Hill, Bristol BS16 5PA  
**Client** Ms F Galvin  
**Title** Existing Outbuilding West (Rear) Elevation  
**Scale** 1:100 @ A4  
**Drawing** MW23\_P008\_PA\_D121

**Miles Weber Architect Ltd**  
 8 Littlewood Way Cheddar  
 Somerset BS27 3FP  
 T 07771573052  
 E milesweber@live.co.uk



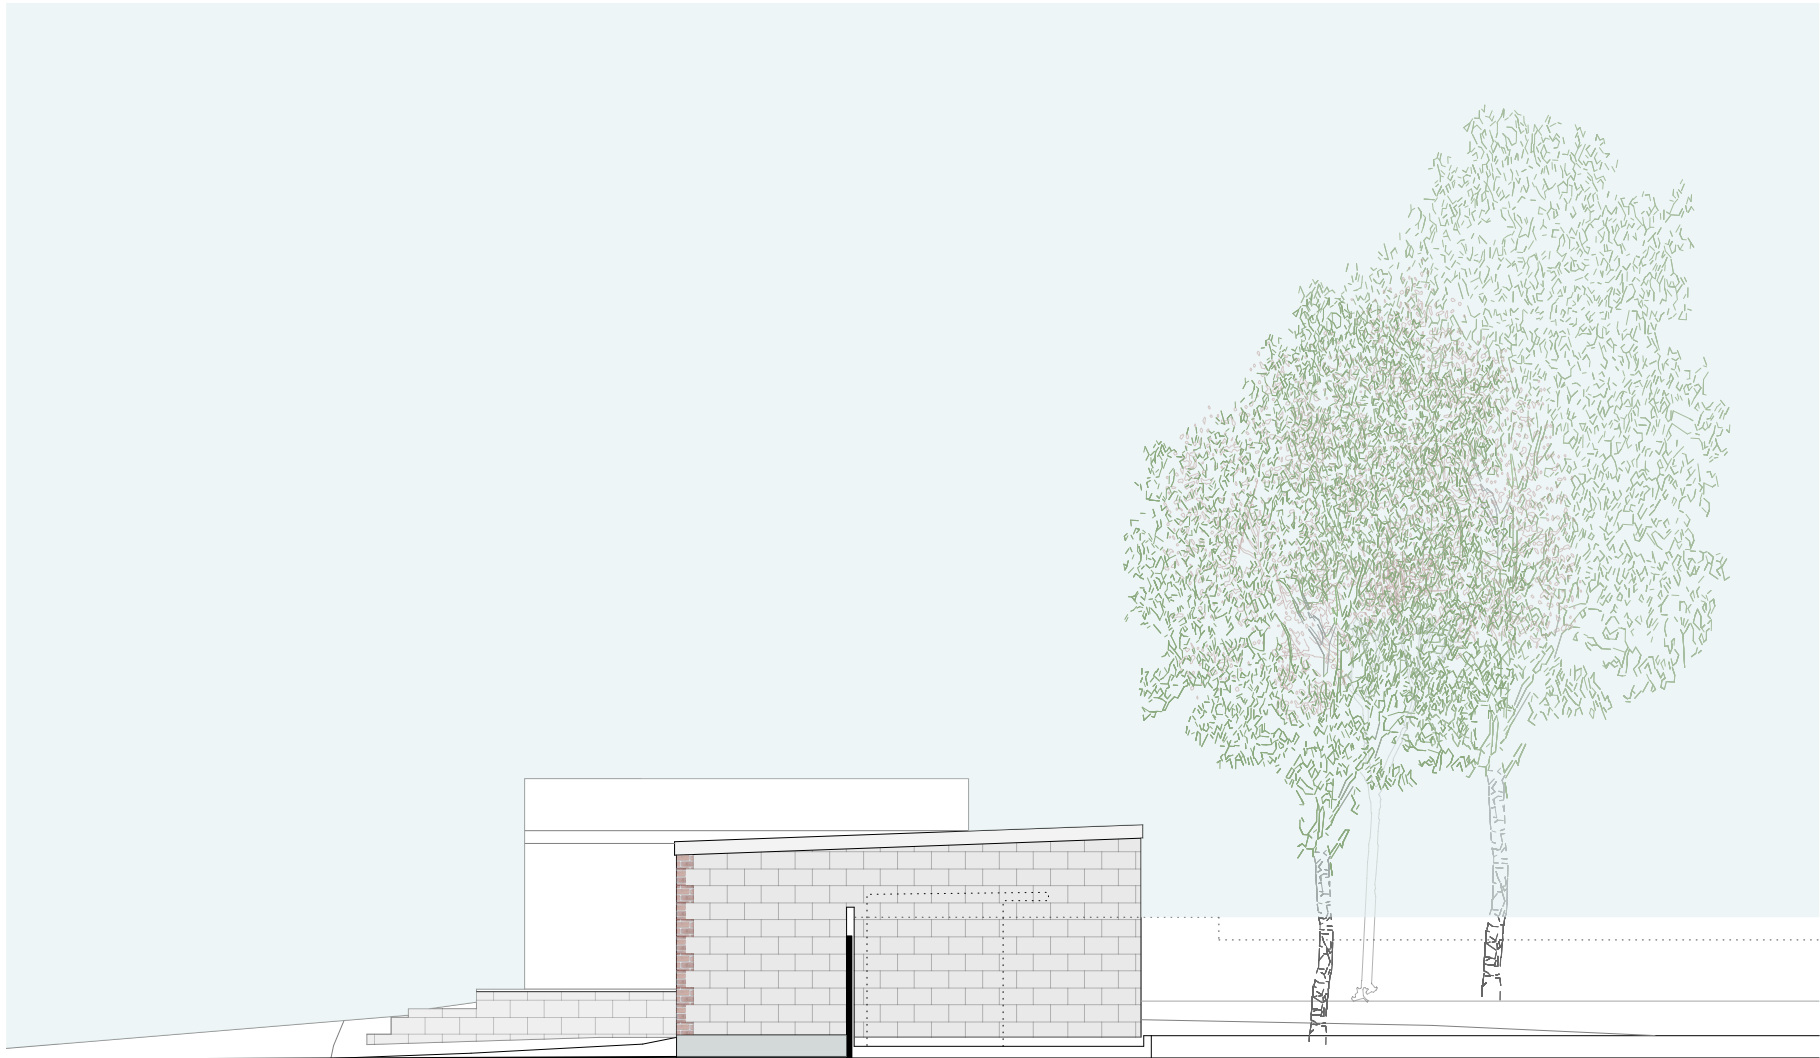

**PRELIMINARY**

**Existing Outbuilding South (Flank) Elevation**

**Revisions**

Do NOT scale this drawing - use only figured dimensions. Any discrepancy found between this drawing and any other project related information should be immediately highlighted to the Project Coordinator and Miles Weber Architect Ltd. Where items are being manufactured off site ensure all necessary dimensions are taken PRIOR to final manufacture. This drawing is project specific and is NOT to be used for any other purpose or project without written approval © COPYRIGHT RESERVED - NO unauthorized reproduction, in any form, is permitted. ANY alteration to this drawing is NOT permitted and will void any agreement between the designer and any third party. All works to be carried out in accordance with local authority approval, Building Regulations and current British Standards.

**Notes**



**Project** 14 Teewell Hill, Bristol BS16 5PA  
**Client** Ms F Galvin  
**Title** Existing Outbuilding South (Flank) Elevation  
**Scale** 1:100 @ A4  
**Drawing** MW23\_P008\_PA\_D122

**Miles Weber Architect Ltd**  
 8 Littlewood Way Cheddar  
 Somerset BS27 3FP  
 T 0777 1573052  
 E milesweber@live.co.uk





**PRELIMINARY**

**Existing Outbuilding North (Flank) Elevation**

**Revisions**

Do NOT scale this drawing - use only figured dimensions. Any discrepancy found between this drawing and any other project related information should be immediately highlighted to the Project Coordinator and Miles Weber Architect Ltd. Where items are being manufactured off site ensure all necessary dimensions are taken PRIOR to final manufacture. This drawing is project specific and is NOT to be used for any other purpose or project without written approval © COPYRIGHT RESERVED - NO unauthorized reproduction, in any form, is permitted. ANY alteration to this drawing is NOT permitted and will void any agreement between the designer and any third party. All works to be carried out in accordance with local authority approval, Building Regulations and current British Standards.

**Notes**



**Project** 14 Teewell Hill, Bristol BS16 5PA  
**Client** Ms F Galvin  
**Title** Existing Outbuilding North (Flank) Elevation  
**Scale** 1:100 @ A4  
**Drawing** MW23\_P008\_PA\_D123

**Miles Weber Architect Ltd**  
 8 Littlewood Way Cheddar  
 Somerset BS27 3FP  
 T 07771573052  
 E milesweber@live.co.uk

