

Flat 2 83 St Georges Road - Location Plan




Plan Produced for: Ian Croft

Date Produced: 23 Jul 2023

Plan Reference Number: TQRQM23204134852548


Scale: 1:1250 @ A4

Flat 2 83 St Georges Road

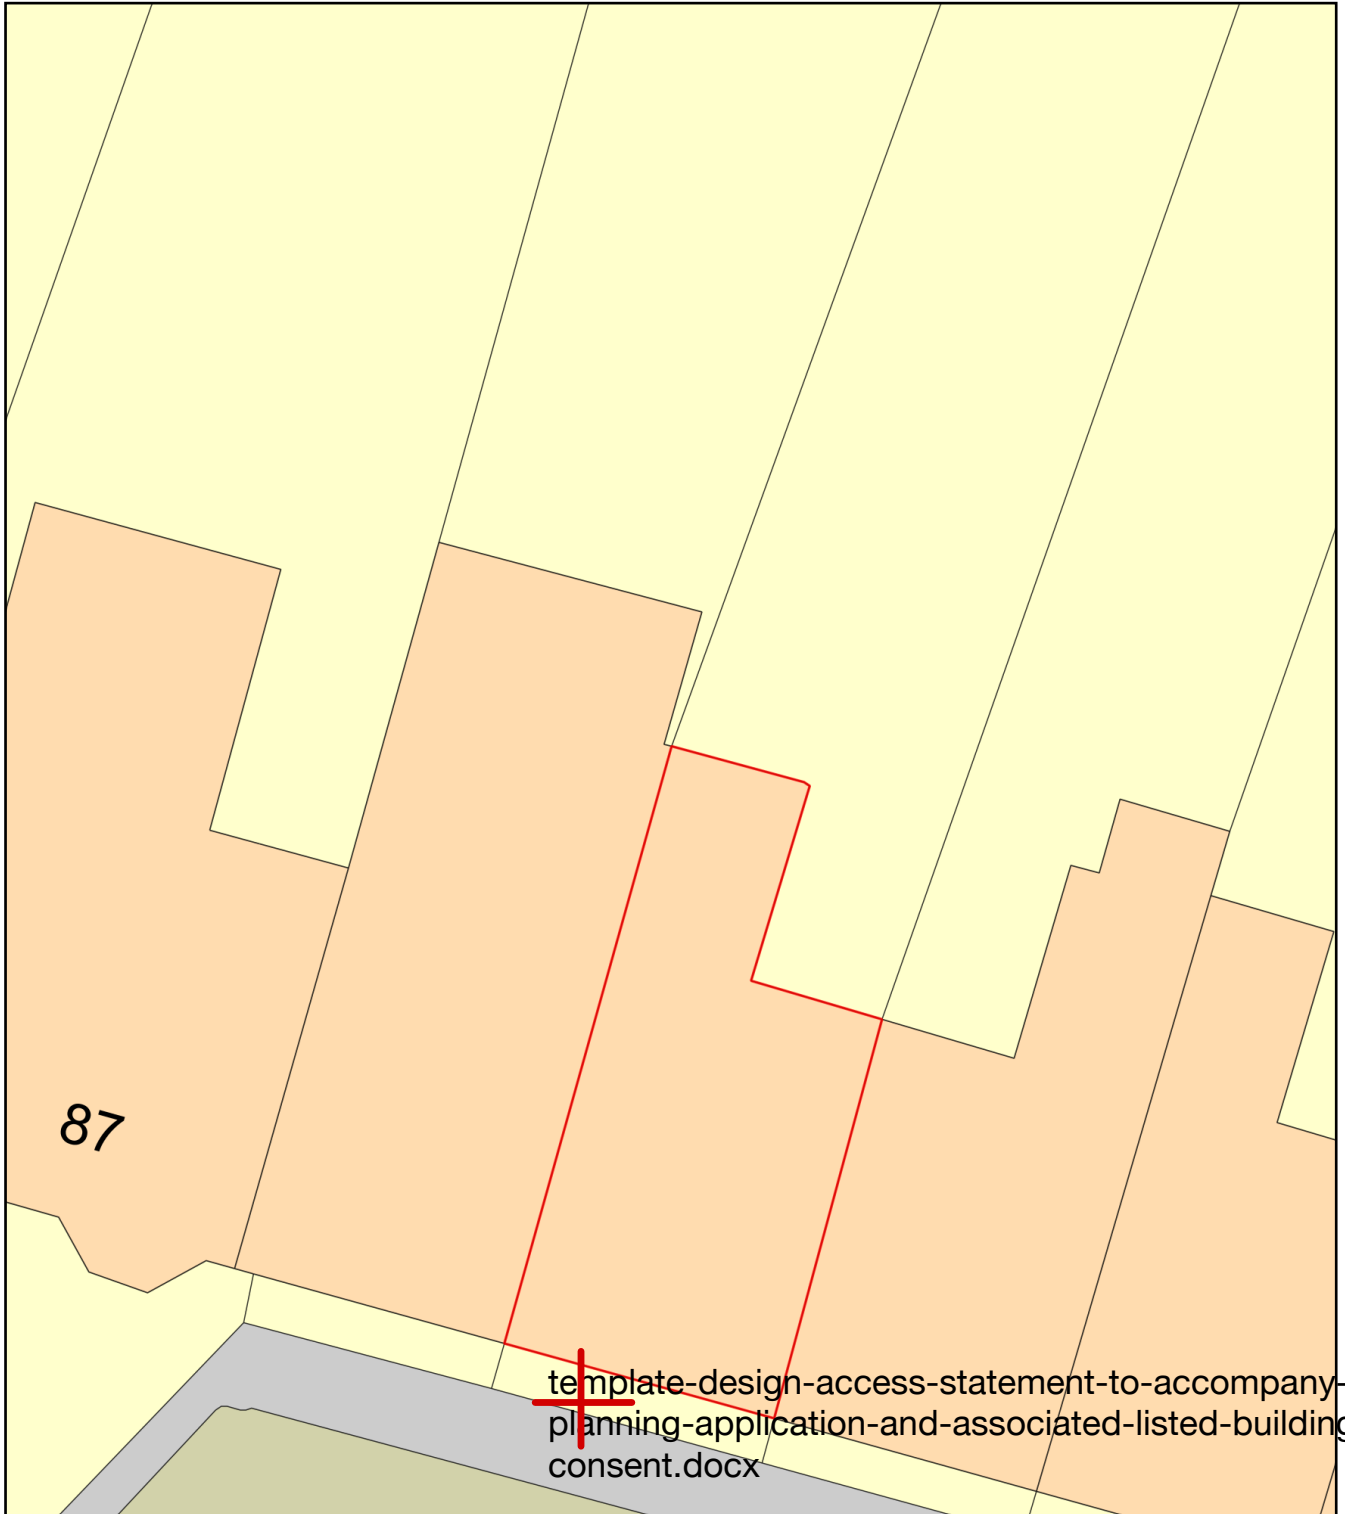

87

template-design-access-statement-to-accompany-a-planning-application-and-associated-listed-building-consent.docx

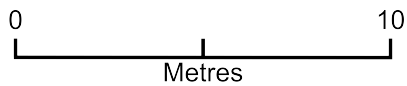

Plan Produced for: Ian Croft

Date Produced: 23 Jul 2023

Plan Reference Number: TQRQM23204134429627

Scale: 1:200 @ A4