



**CHILTERN DRIVE - LOCAL STREET ELEVATION - AS EXISTING**  
Scale: 1:100

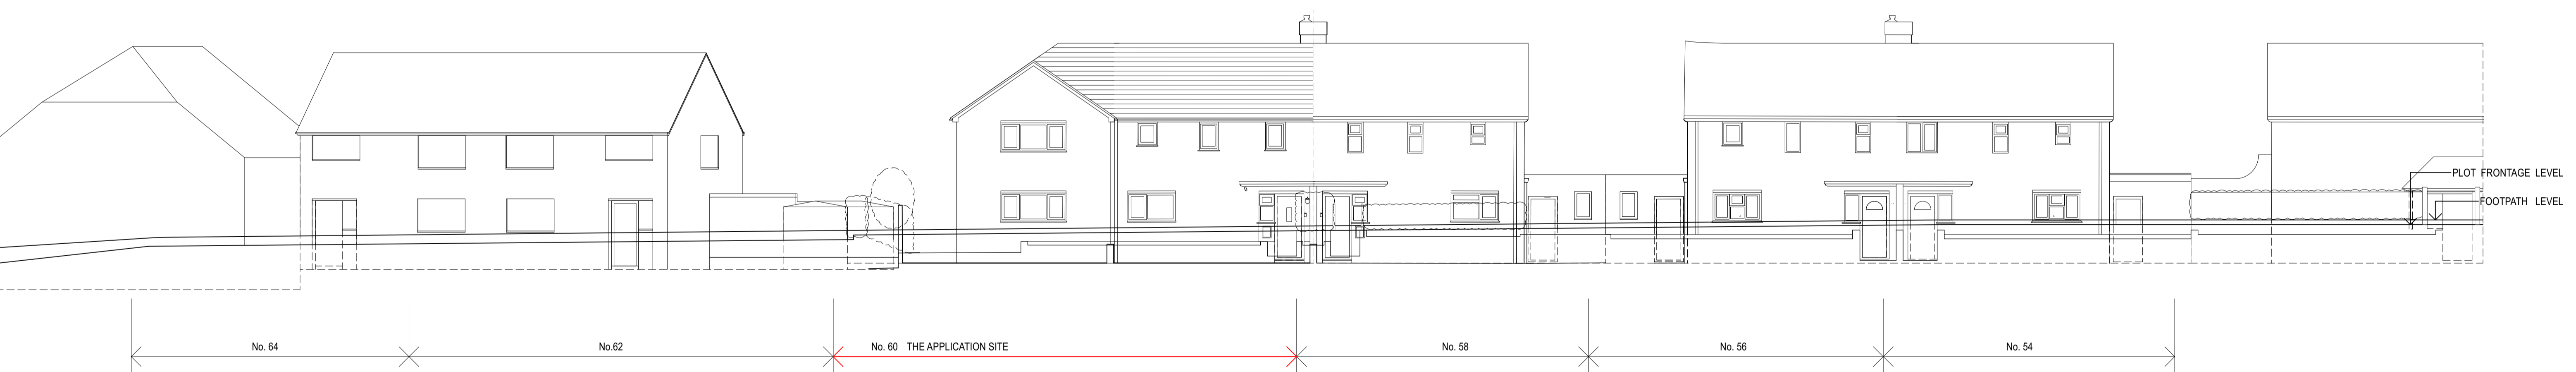

**CHILTERN DRIVE - LOCAL STREET ELEVATION - AS PROPOSED**  
Scale: 1:100

A PL 2023-10-23 Planning application issue

No. Status Date Revision Notes

 <p>W beehive.archs E five@beehive.archs</p>	<p>Project Title 60 Chiltern Drive Rickmansworth WD3 8JY</p>	<p>Drawn By Jan 2023</p>	<p>Project Date Jan 2023</p>	<p>RIBA Work Stage &amp; Document Type STAGE 2 - PLANNING DOCUMENT</p>
	<p>Sheet Title STREET SCENE ELEVATIONS</p>	<p>Reviewed By 1:100@A1</p>	<p>Sheet Scale 1:100@A1</p>	<p>Status PL - SUITABLE FOR PLANNING</p>
	<p>Current Rev Date 2023-10-23</p>	<p>Current Rev A</p>	<p>Sheet No. CHD - B018 - XX - XX - D - A - PL025</p>	<p>Project ID / Signature / Footer / Status / Form / Discipline</p>