


SCALE 1cm : 50cm
 0 ————— 50cm

SIDE ELEVATION

C - COAR PLASTIC SHEETS


CURRENTLY METAL DOOR NO COLOUR WITH WOODEN FRAME PAINTED WHITE

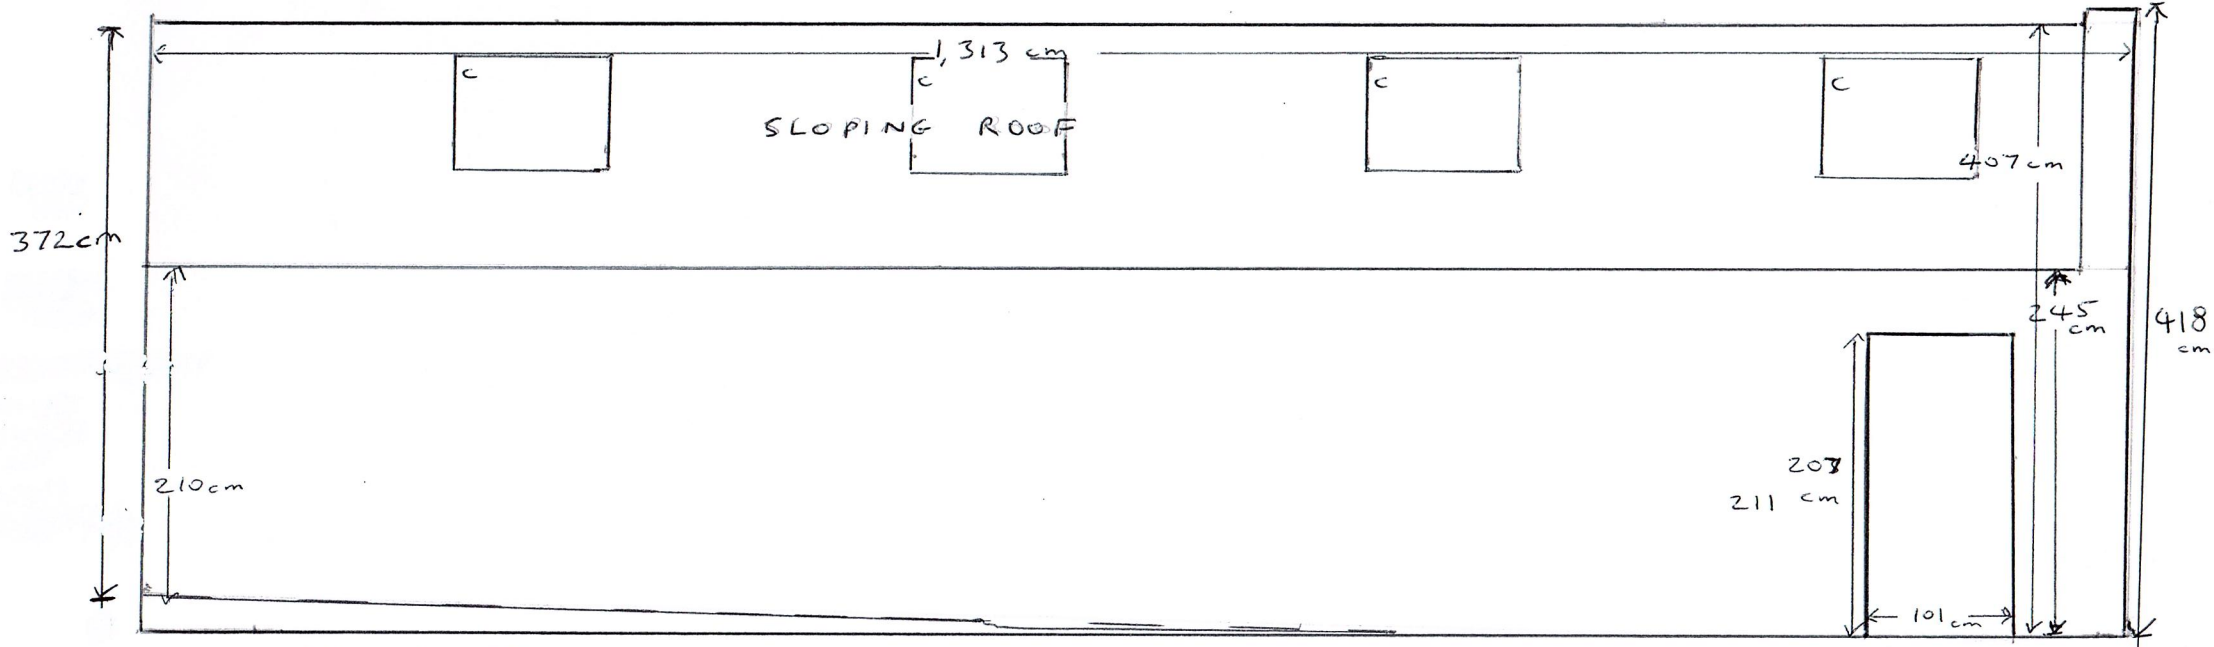

UNEVEN GROUND ———
 MEASUREMENT GROUND TO EAVES
 AT BACK OF WORKSHOP 210cm
 NO CHANGE TO WALLS - CONCRETE BLOCK
 FINISHED PEBBLE DASHED CEMENT COLOUR

PLANNED ALTERATION TO DOOR AND FRAME - WOODEN PAINTED WHITE WITH GLASS PANEL.

NO CHANGE TO ROOF CORRUGATED SHEETS (GREY) ALSO CLEAR PLASTIC SHEETS TO LET LIGHT IN.
 CEMENT MIX WITH TRACES OF CHRYSOTILE ASBESTOS

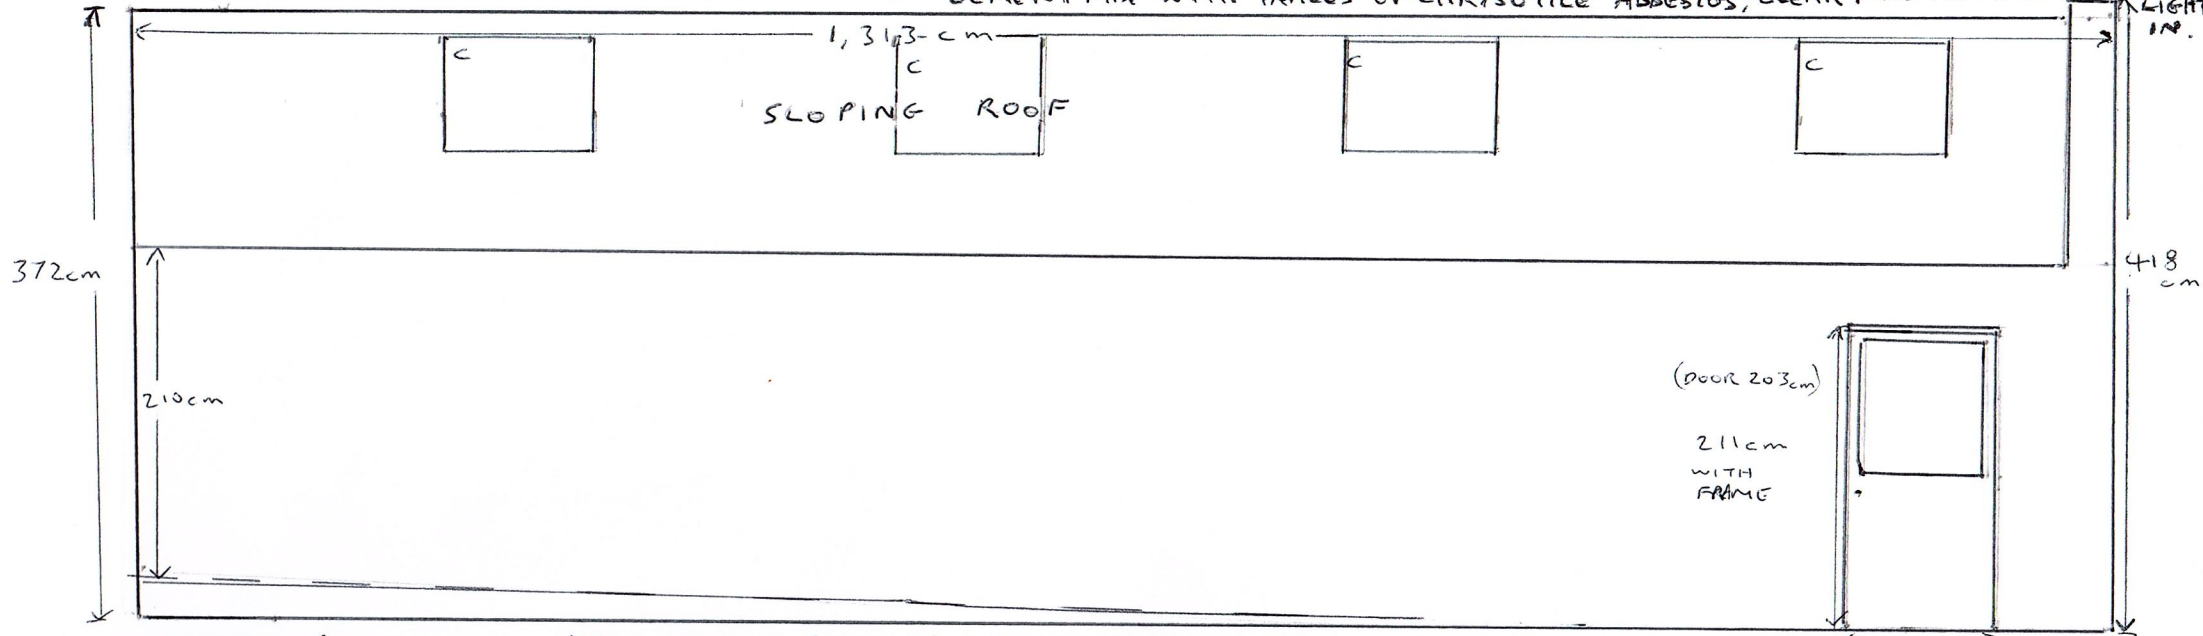

UNEVEN GROUND ——— MEASUREMENT BACK OF WORKSHOP 210cm GROUND TO EAVES

101cm WITH FRAME (DOOR WIDTH 91cm)