



Fixed pane window section

Scale: 1 : 10

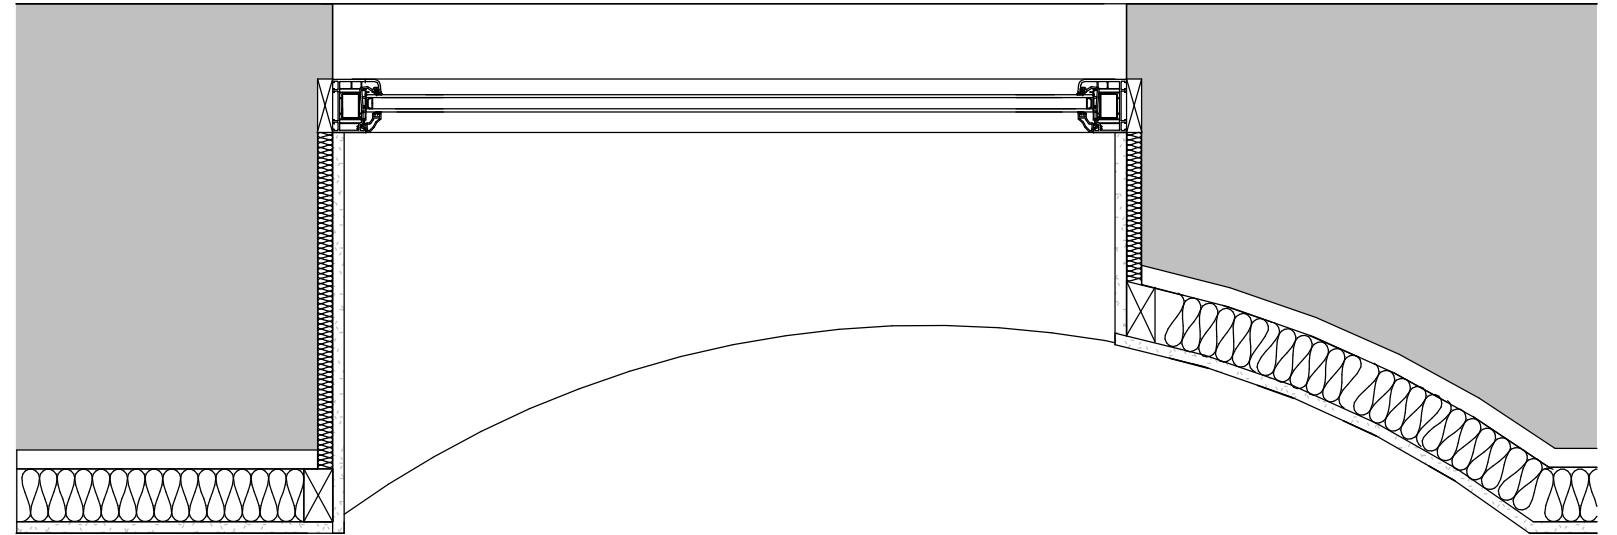

Fixed pane window jamb detail plan

Scale: 1 : 10

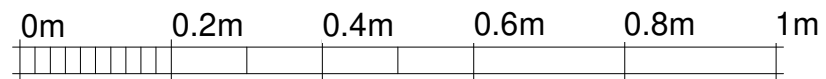

VISUAL SCALE 1:10 @ A3

Detail refer to  
windows W-01-05

© COPYRIGHT OF CUMMING AND CO (ABERDEEN) LTD

This drawing cannot be reproduced or used in anyway without the express written permission of the aforementioned. All design intent and content is copyright of the aforementioned.

Date	Rev No.	Description
30/10/23	1	Updated as per planners comments
31/10/23	2	Updated as per planners comments
	3	

cummingandcoarchitects

albion house, 6 castlehill, aberdeen, ab11 5gj  
telephone 01224 355600  
info@cummingandco.com  
www.cummingandco.com



CLIENT: Darren Byrne

PROJECT: 8 Rose Street, Peterhead

CONTENT: Proposed fixed pane window sections and plan

Drawing Status:

SCALE: 1 : 10 @ A3 DATE: 10/30/23

JOB REFERENCE	DRAWING	REV
P22-016	A124	2
	DRAWN BY:	CHECKED BY:
	KP	Checker