


Existing ground floor layout plan

Scale: 1 : 50

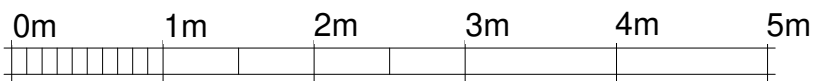

VISUAL SCALE 1:50 @ A3

© COPYRIGHT OF CUMMING AND CO (ABERDEEN) LTD

This drawing cannot be reproduced or used in anyway without the express written permission of the aforementioned. All design intent and content is copyright of the aforementioned.

Date	Rev No.	Description

cummingandcoarchitects

albion house, 6 castlehill, aberdeen, ab11 5gj
 telephone 01224 355600
 info@cummingandco.com
 www.cummingandco.com



CLIENT: Darren Byrne

PROJECT: 8 Rose Street, Peterhead

CONTENT: Existing ground floor layout plan

Drawing Status: Sketch

SCALE: 1 : 50 @ A3 DATE: 2022

JOB REFERENCE	DRAWING	REV
P22-016	A100	
	DRAWN BY:	CHECKED BY:
	CG	KP