



©2020 Cellnex
 All rights reserved. No part of this publication may be reproduced, stored in a retrieval system or transmitted in any form or by any means (Electronic, Mechanical, Photocopying, Recording or otherwise), without the prior written consent of the Company.


NOTES

NOTE:
 BOBs, RRHs, FILTERS, MHAs &
 COMBINERS SHOWN HIDDEN
 FOR CLARITY


PROPOSED EE 3 No. BOB's I.D. No's.
 EQU900493208, EQU900493209 & EQU900493210

PROPOSED EE 3 No. AHEGC I.D.No's.
 EQU200000000059277, EQU200000000059278
 & EQU200000000059279

PROPOSED EE 3 No. AHPMDB I.D.No's.
 EQU200000000059280, EQU200000000059281
 & EQU200000000059282

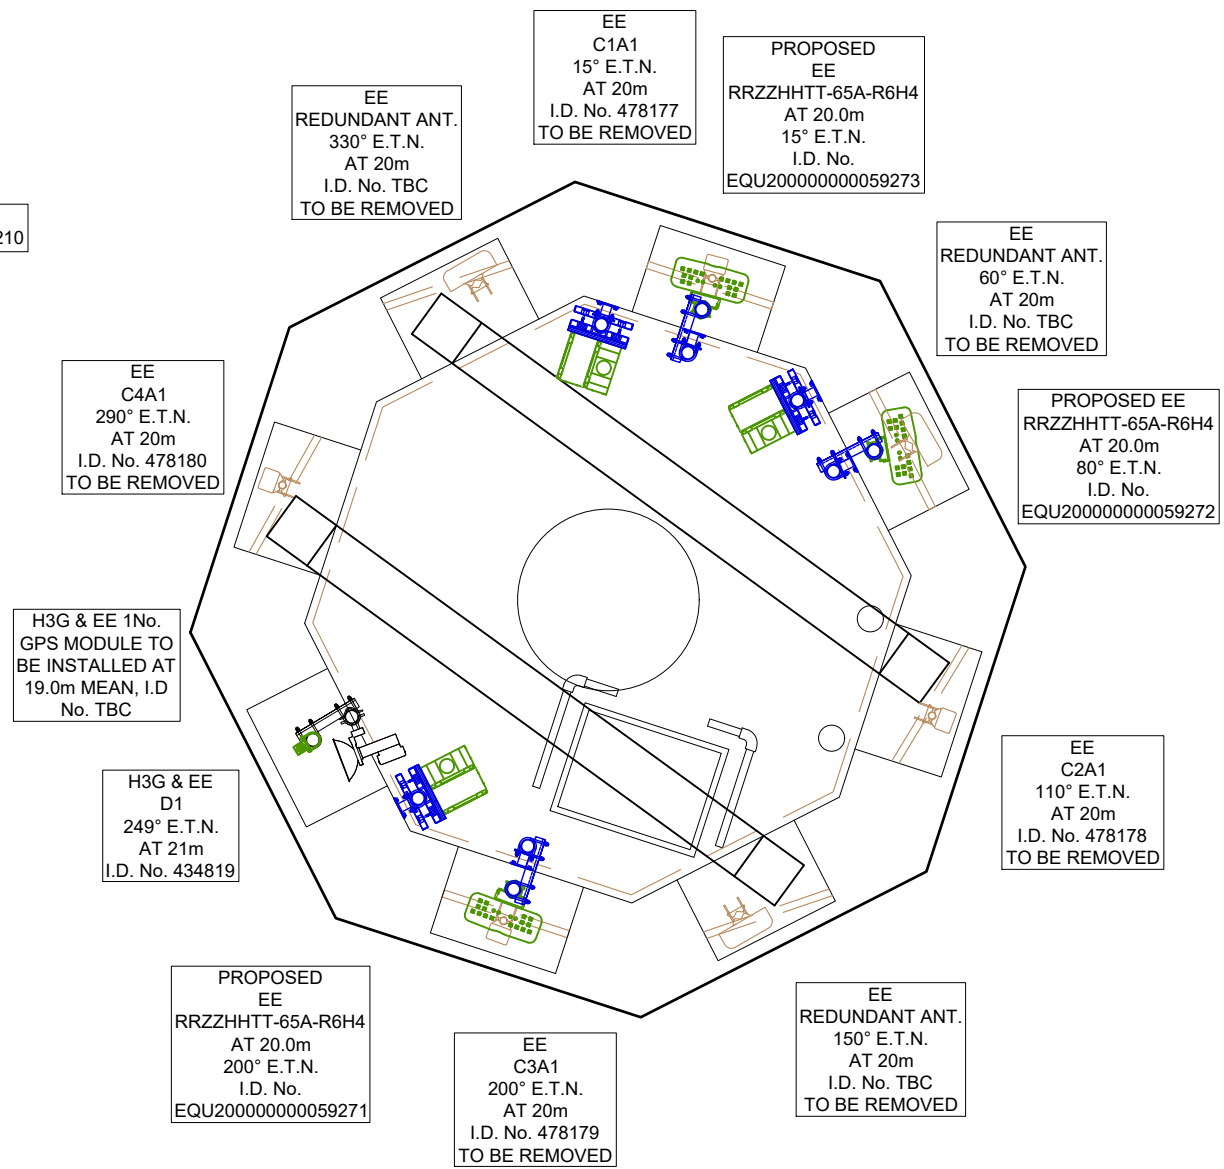

TOWER PLAN AT 20m
 SCALE 1:50

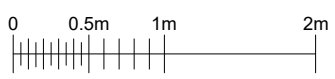

PROJ No.	COM-0013774
CELL No.	15626

ISS	REVISION	DATE	DRN	APP
1.A	COM-0013774 PLANNING ISSUE	05/06/23	HFC	
1	229339 MASTER CREATION	26/06/20	MCD	MF



CELLNEX UK
 R+, 4TH FLOOR, 2 BLA GRAVE STREET, READING, RG1 1AZ
 Tel. 020 4526 8553

SITE No 302793
 PETERHEAD BROAD STREET
 TOWN HOUSE
 BROAD STREET
 PETERHEAD
 ABERDEENSHIRE
 AB42 1BY

NGR NK 13432 46105
 OS GRID 413432 846105

TITLE
 BELL TOWER PLAN
 PROPOSED
 EE LTD

SCALE 1:50

DRAWN	MCD	26/06/20
APPROVED	MF	26/06/20

DRG No.	Sheet 1 of 1	Rev
302793-02-151-MD001		1.A