



©2020 Cellnex
 All rights reserved. No part of this publication may be reproduced, stored in a retrieval system or transmitted in any form or by any means (Electronic, Mechanical, Photocopying, Recording or otherwise), without the prior written consent of the Company.


NOTES

BASED UPON ORDNANCE SURVEY DIGITAL DATA WITH THE PERMISSION OF THE CONTROLLER OF HER MAJESTY'S STATIONARY OFFICE, © CROWN COPYRIGHT. LICENCE NO. 100038864

O.S. LANDRANGER MAP No. 30



LOCATION PLAN
 SCALE 1:50,000

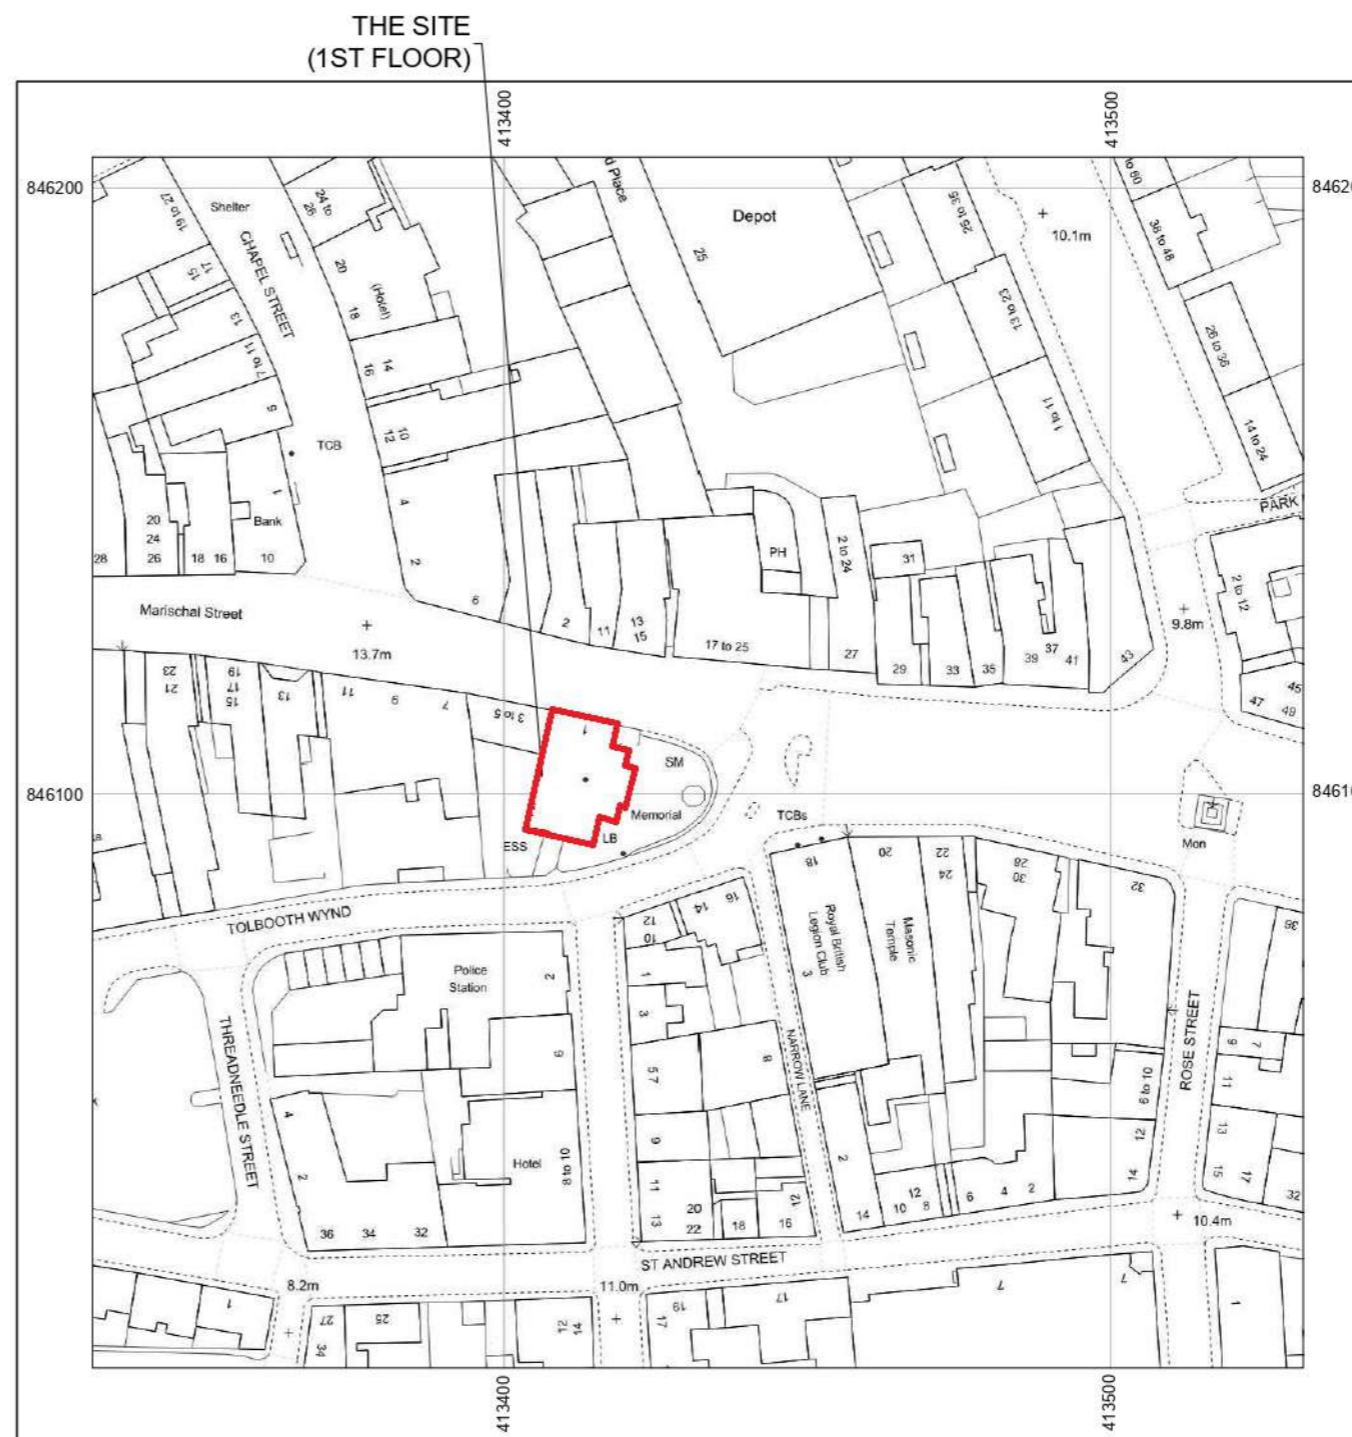

LOCATION PLAN
 SCALE 1:1250

| | | | |
|---------|---------------|----------|---------|
| PROJ No | | | |
| PROJ No | | | |
| 3 | MASTER UPDATE | 15/06/23 | GHAGHA |
| 2 | MASTER UPDATE | 24/05/23 | GHAGHA |
| 1 | LEGAL PLAN | 14/02/22 | GHAGHA |
| ISS | REVISION | DATE | DRN APP |



CELLNEX UK
 R+, 4TH FLOOR, 2 BLA GRAVE STREET, READING, RG1 1AZ
 Tel: 020 4526 8553

SITE No 302793
 PETERHEAD BROAD STREET
 TOWN HOUSE
 BROAD STREET
 PETERHEAD
 ABERDEENSHIRE
 AB42 1BY

NGR NK 13432 46105

OS GRID 413432 846105

TITLE
 LOCATION PLAN

SCALE SEE DRAWING

DRAWN GHA 04/02/22

APPROVED GHA 15/06/23

DRG No. Sheet 1 of 1 Rev

302793-00-004-ML003 3