




Rear (North West) Elevation  
1:50

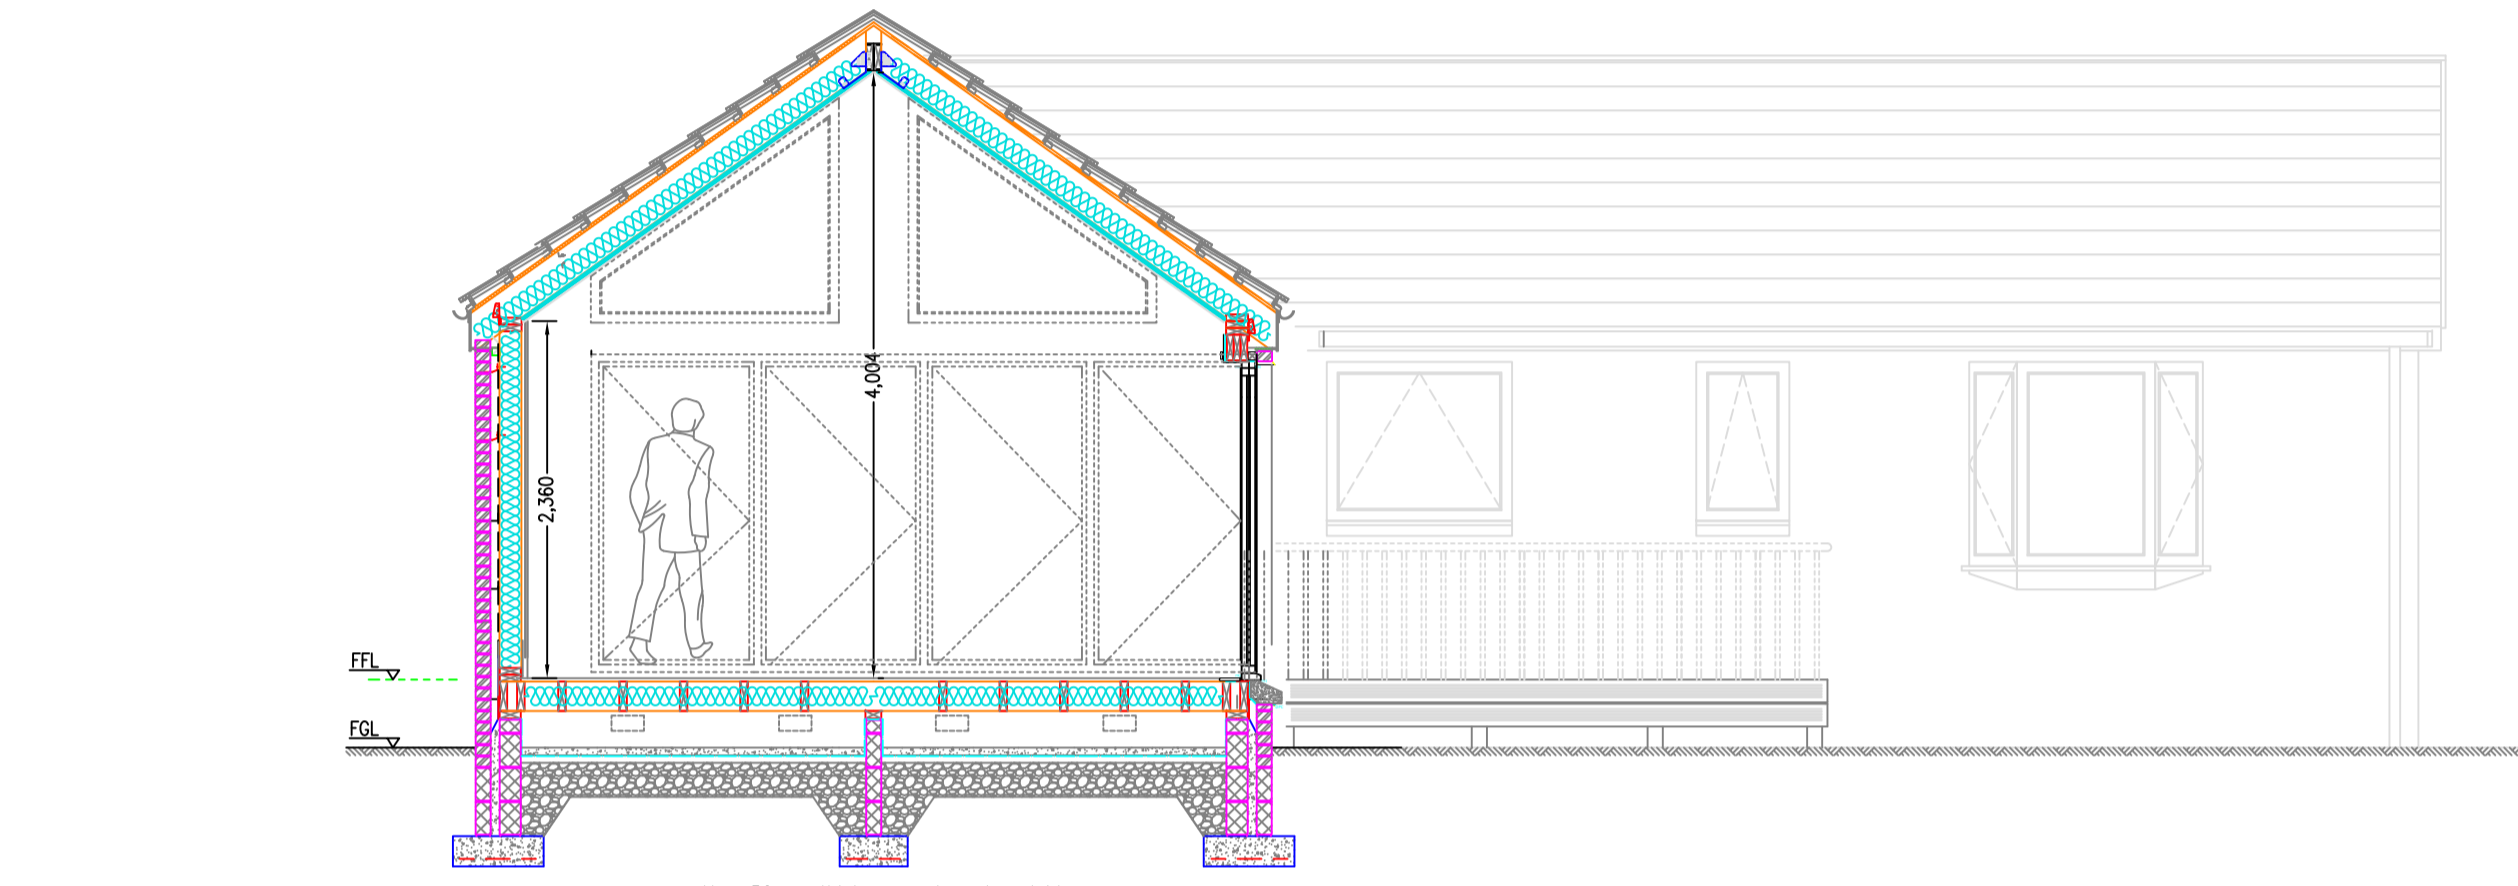



Section  
1:50

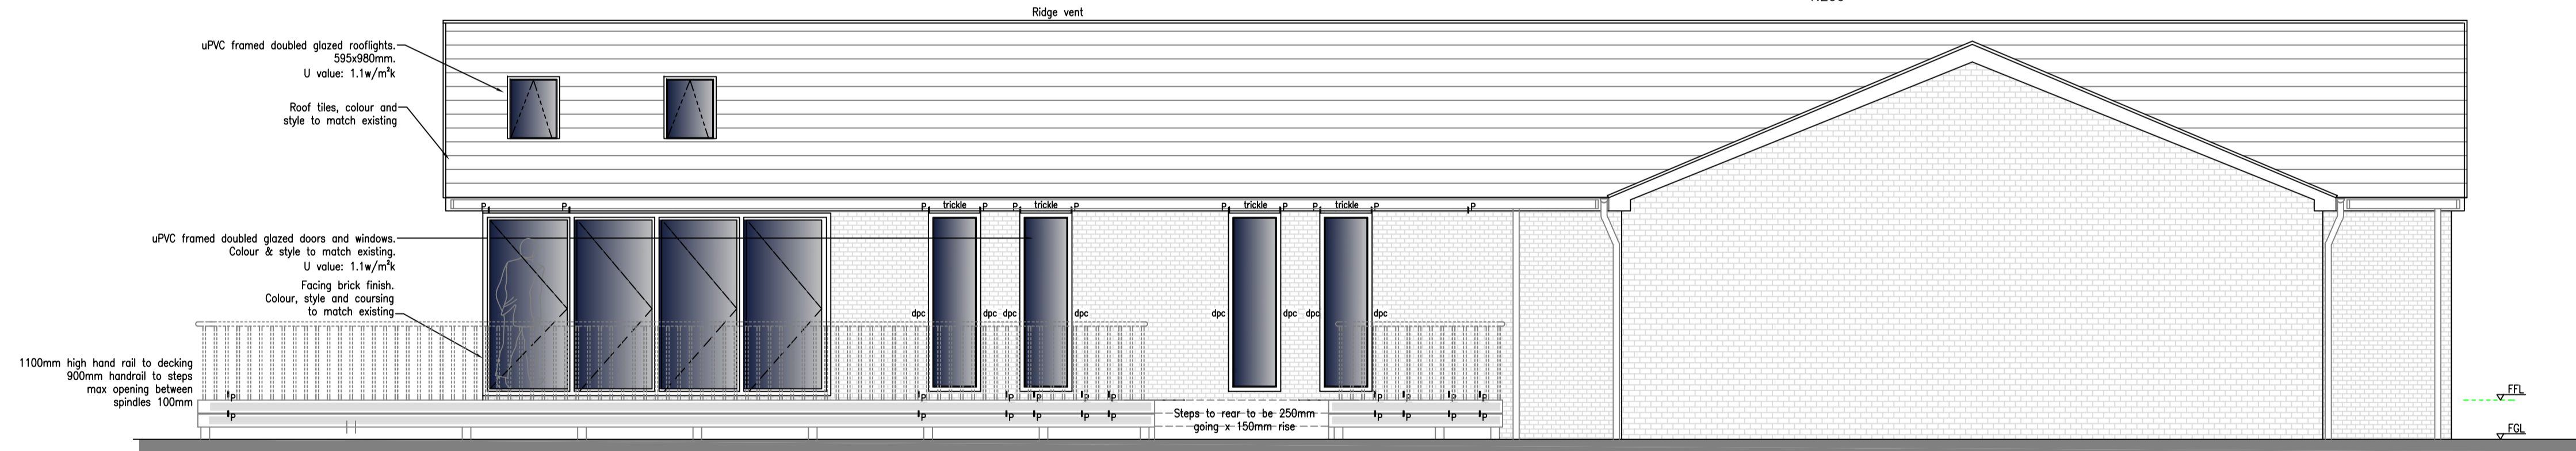


Side (South West) Elevation  
1:50

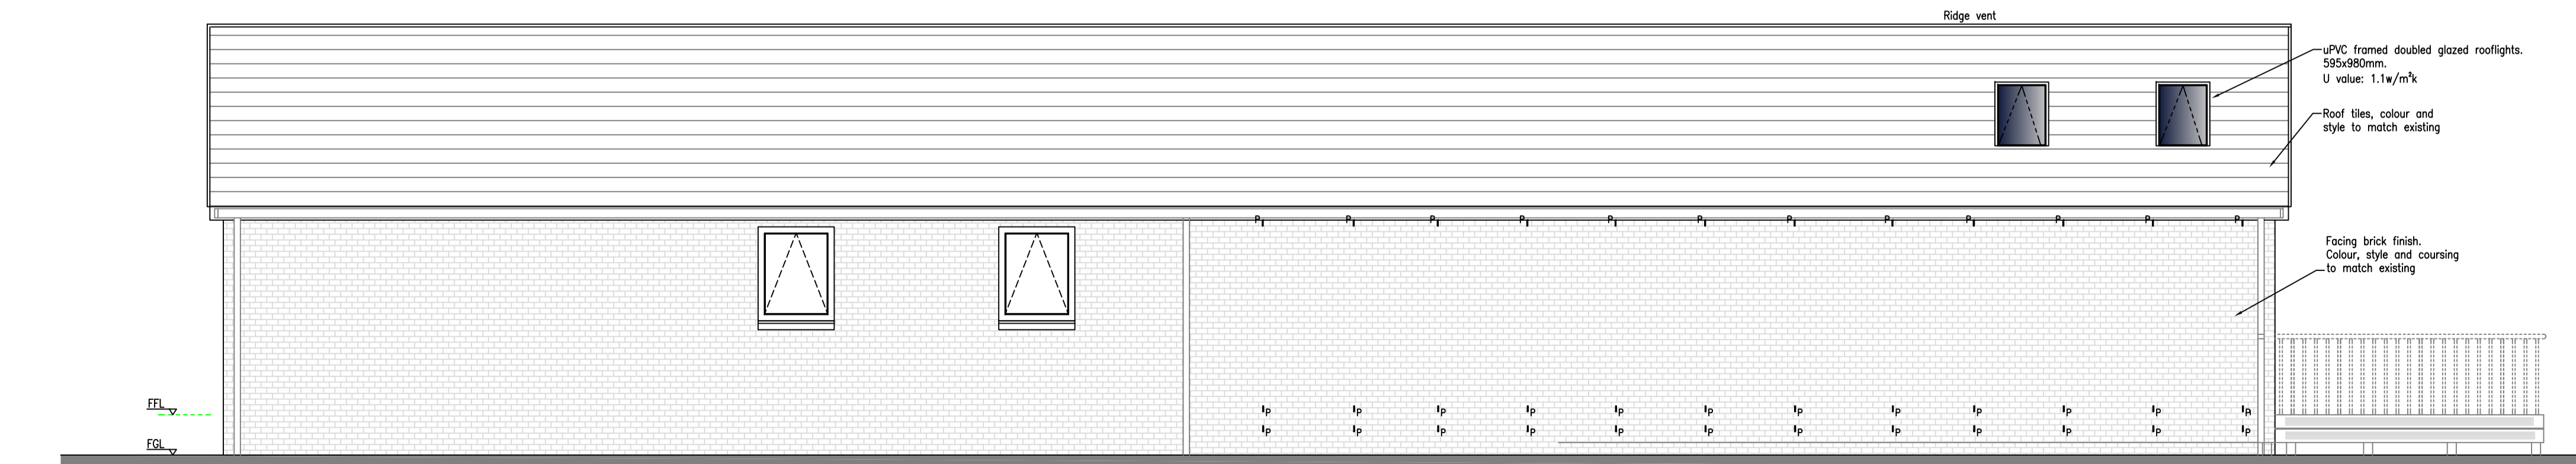

Side (North East) Elevation  
1:50

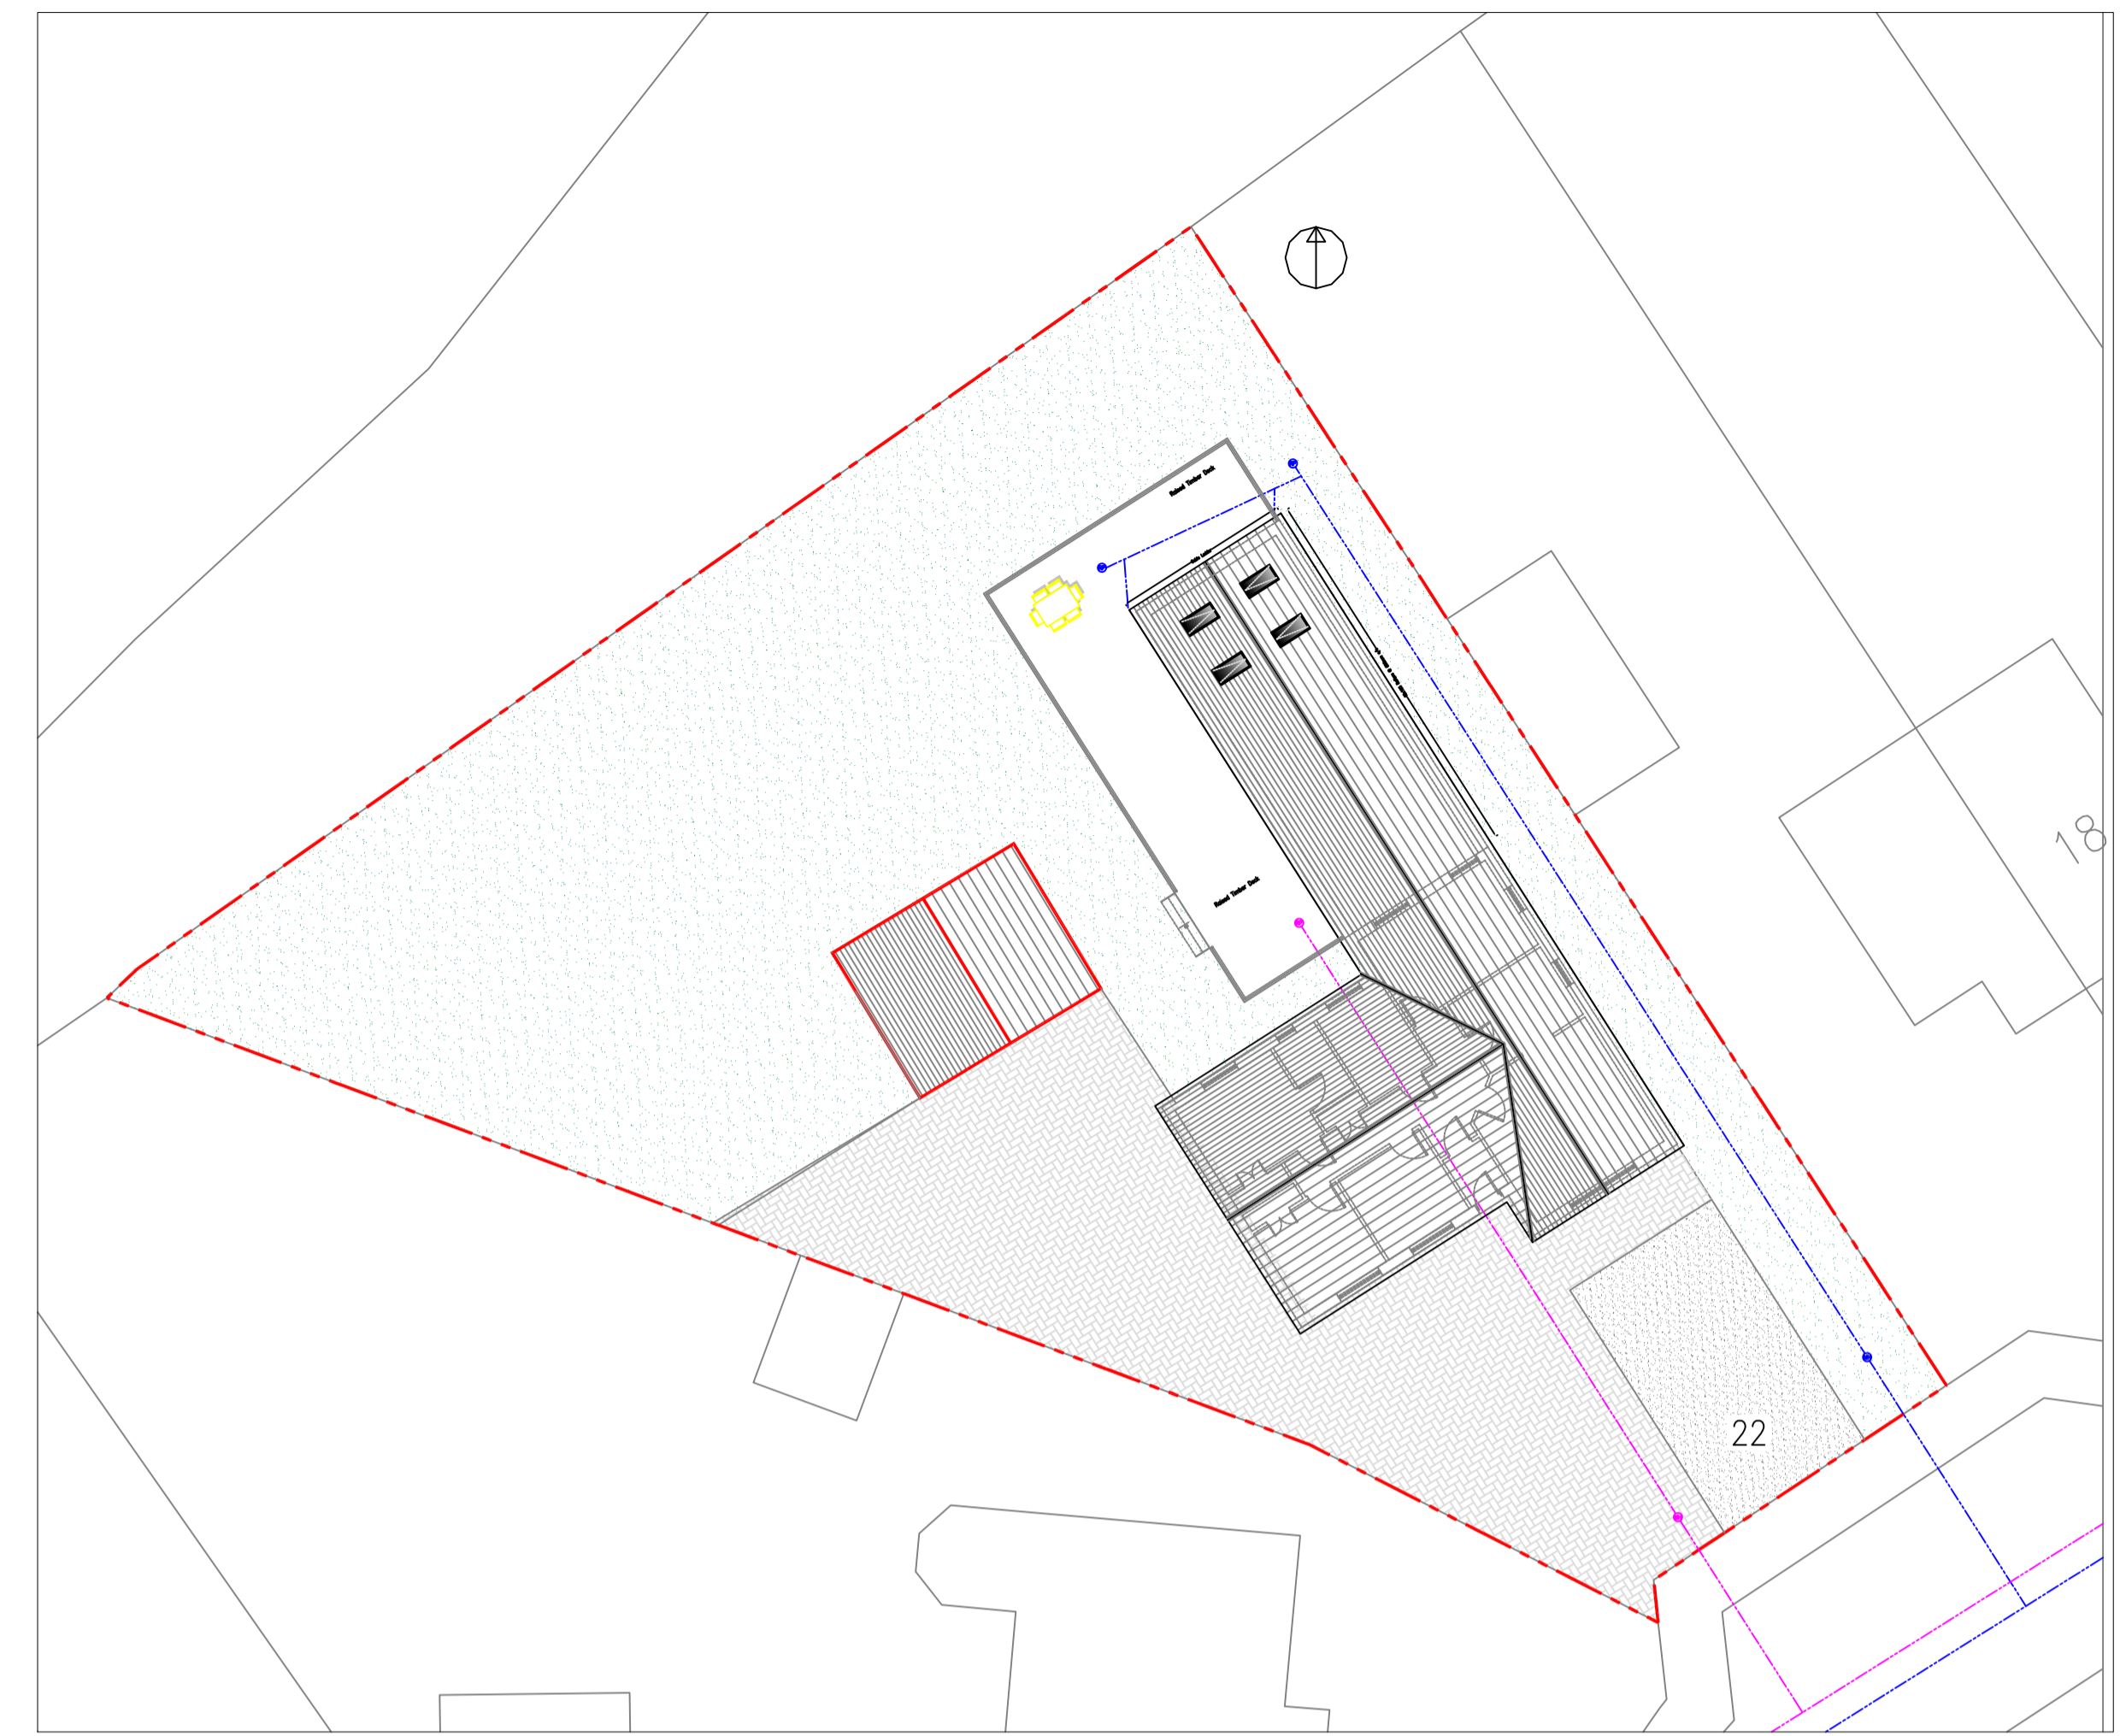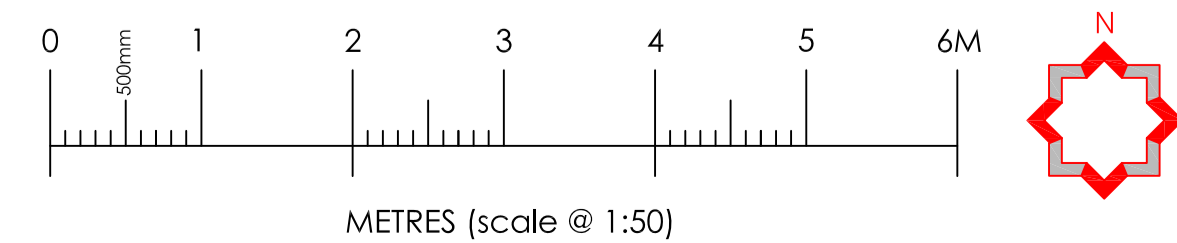

Block Plan  
1:200

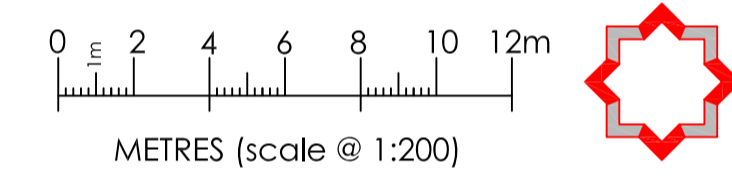

- GENERAL NOTES:
1. This drawing is to be read in conjunction with all relevant engineering drawings and specifications.
  2. All dimensions are in millimetres unless stated otherwise.
  3. The contractor is to verify all dimensions on site and is responsible for the accurate setting-out.
  4. Do not scale from this drawing. All sizes scaled from this drawing will be approximate and should be checked on site by the user. If in doubt ask.

Permanent ventilators to provide 1500mm<sup>2</sup> for at least every metre run of the wall (or 500mm<sup>2</sup> for at least every square metre of floor area) direct to the outside air in 2 external gable walls on opposite sides of the building inclusive of the internal sleeper walls to maintain the under floor ventilation. The ventilated space to be 75mm in height from the site covering to the underside of any wall-plates and 150mm to the underside of the floor joists.

Permanent ventilators to provide 1500mm<sup>2</sup> for at least every metre run of the wall (or 500mm<sup>2</sup> for at least every square metre of floor area) direct to the outside air in 2 external gable walls on opposite sides of the building inclusive of the internal sleeper walls to maintain the under floor ventilation. The ventilated space to be 75mm in height from the site covering to the underside of any wall-plates and 150mm to the underside of the floor joists.

A Revised to suit client comments. DA 4/10/23

Rev	Description	By	Date
01			

**OSD** Design Solutions Ltd  
3 Aberfeldy Ave  
West Craigs  
Blairgowrie  
G72 0TB

Project Name: BUILDING WARRANT  
Proposed Extension, 22 Morningside Road, ML2 9QW

Proposed Elevations.

283 03 A 1:50 Sept 23