

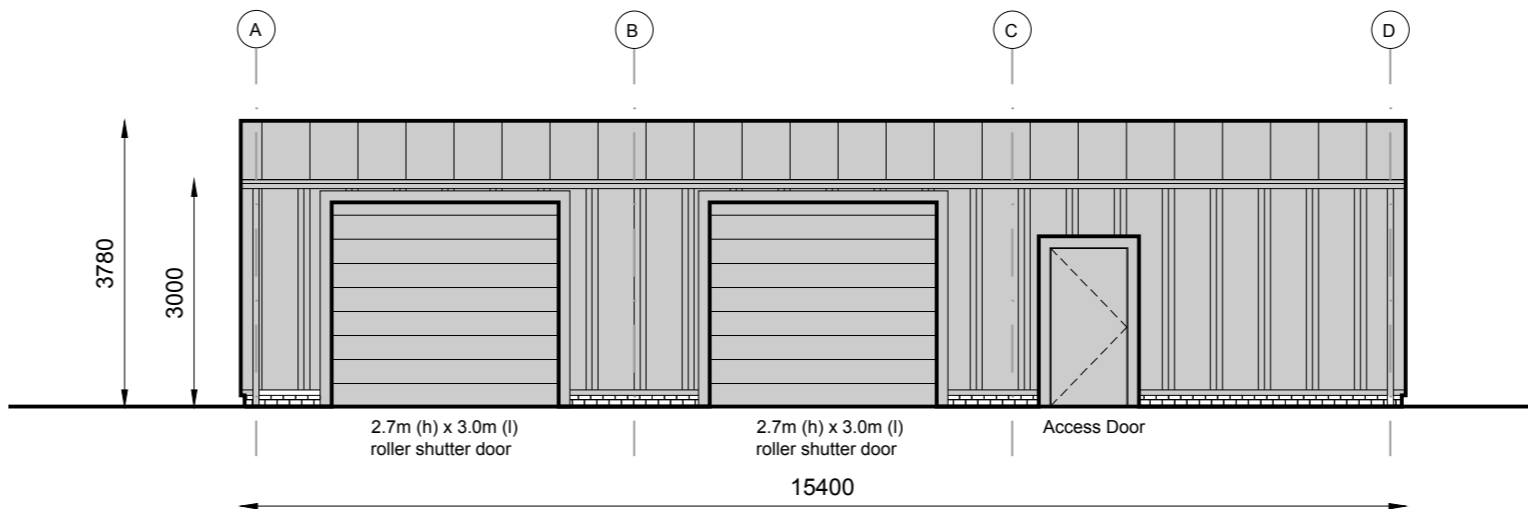
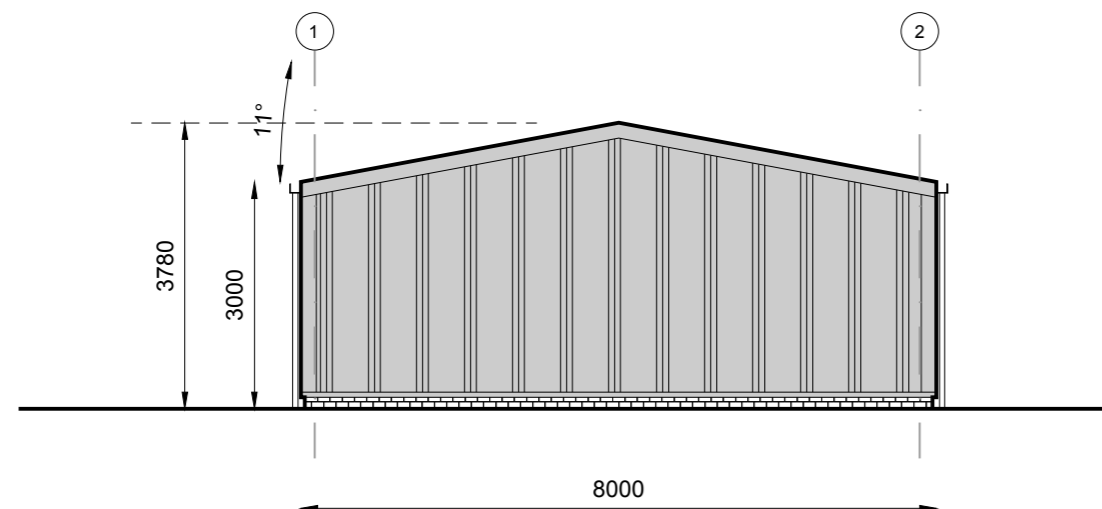
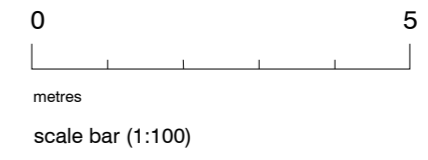


**Side section A-A**  
scale 1:120 @ a2

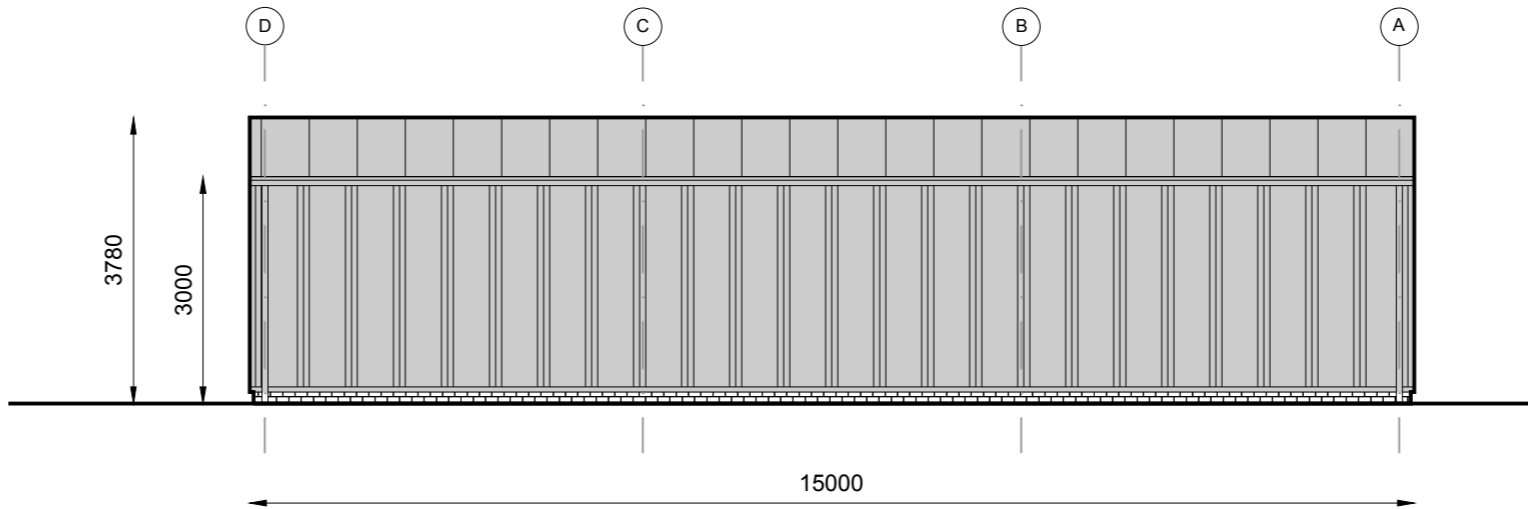

- KEY TO MATERIALS**
- ① Insulated roof panels - Colour; Goose Wing Grey
  - ② Vertical Insulated cladding panels - Colour; Goose Wing Grey
  - ③ Concealed gutter - Colour; Goose Wing Grey
  - ④ Roller shutter doors & side access door - Colour; Goose Wing Grey

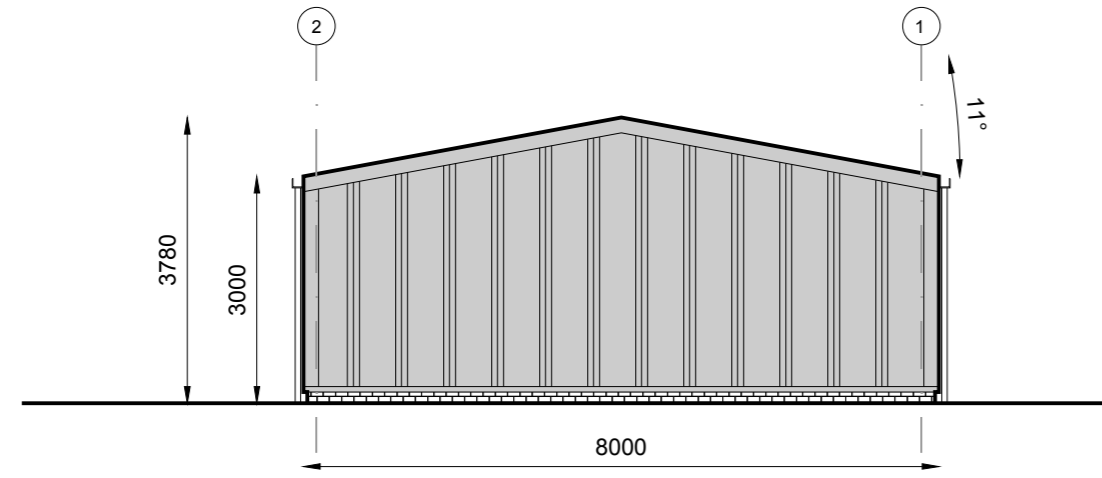

NOTES & REVISIONS	CLIENT	ISSUE DATE	PROJECT	LAYOUT DRAWING REV
	Brenwood Motor Co 2 Waverley Road Mitchelston Industrial Estate Kirkcaldy KY1 3NH	July 2023	Erection of steel frame structure for valeting of vehicles	REV
		DRAWING STATUS	DRAWING TITLE	<b>A2 L(--)-004 *</b>
		Planning Permission	Proposed Elevations	