

DRIVEWAY ENTRANCE

DRIVEWAY

DEEVES HALL

NEW SWIMMING POOL
SIZE: 11m x 4m

BACK GARDEN


NEW OAK FRAME GAZEBO
SIZE: 6m x 4m
HIP & RIDGE ROOF
OPEN ON THREE SIDES
MATERIALS: OAK FRAME
WITH SLATE ROOF (FIBRE
CEMENT SLATE OR NATURAL
SLATE TBC)

NEW 2m
HEIGHT,
BRICK WALL
20m LENGTH
FACING
MATERIAL:
BRICK AND/OR
NATURAL
STONE (BRICK
TYPE TBC)


DEEVES HALL LANE

KEY

— PROPERTY BOUNDARY

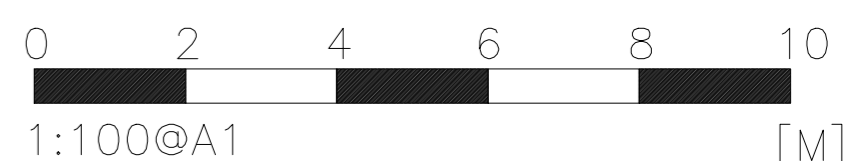

STATUS:
PLANNING

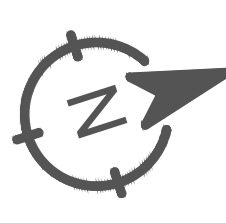

NOTE: 1 This drawing to be read in conjunction with all relevant architects and engineers drawings and the specification.
2 Any discrepancies or details on or between these drawings must be drawn to the attention of the landscape architect (and to the architect or engineer as appropriate) in writing for clarification.
3 All dimensions are in millimetres unless otherwise noted.
4 This drawing is the copyright of PEHRSSON SCOTT LTD. (and other consultants where parts of their drawings have been incorporated) and cannot be reproduced or used without their written permission.

Description DEEVES HALL Deeves Hall Lane Potters Bar, Herts, EN63LS		Drawing Name GARDEN PLAN	
Drawn RDL	Checked	Dwg number 2050-01-01	Rev
Scale 1:25 @ A1 / 1:50 @ A3		Date 25.10.2023	