



**PROPERTY BOUNDARY**

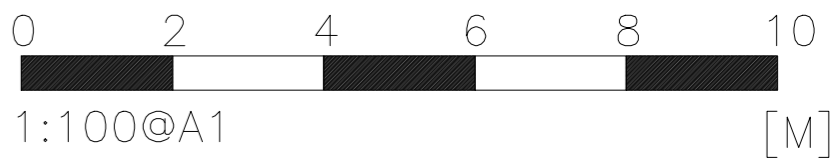

**STATUS:**  
**PLANNING**

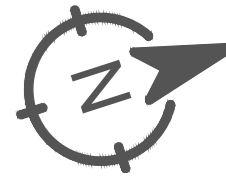

**PEHRSSON SCOTT**

LANDSCAPE ARCHITECTURE GARDEN DESIGN LANDSCAPE CONSTRUCTION  
www.pehrssonscott.com +44 (0)1727 576008 info@pehrssonscott.com

**NOTE:** 1 This drawing to be read in conjunction with all relevant architects and engineers drawings and the specification.  
2 Any discrepancies or details on or between these drawings must be drawn to the attention of the landscape architect (and to the architect or engineer as appropriate) in writing for clarification.  
3 All dimensions are in millimetres unless otherwise noted.  
4 This drawing is the copyright of PEHRSSON SCOTT LTD. (and other consultants where parts of their drawings have been incorporated) and cannot be reproduced or used without their written permission.

Description DEEVES HALL Deeves Hall Lane Potters Bar, Herts, EN63LS		Drawing Name LANDSCAPE PLAN_EXISTING	
Drawn RDL	Checked	Dwg number 2050-01-00	Rev
Scale 1:25 @ A1 / 1:50 @ A3		Date 25.10.2023	