
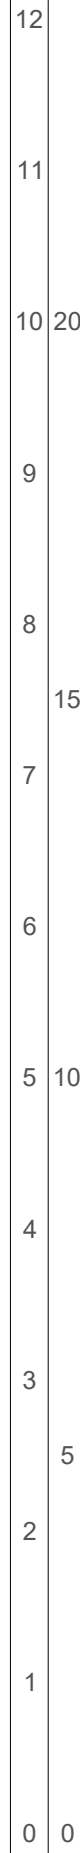


contractors should request dimensions where none have been provided - do not estimate dimensions from drawings. all dimensions to be checked on site

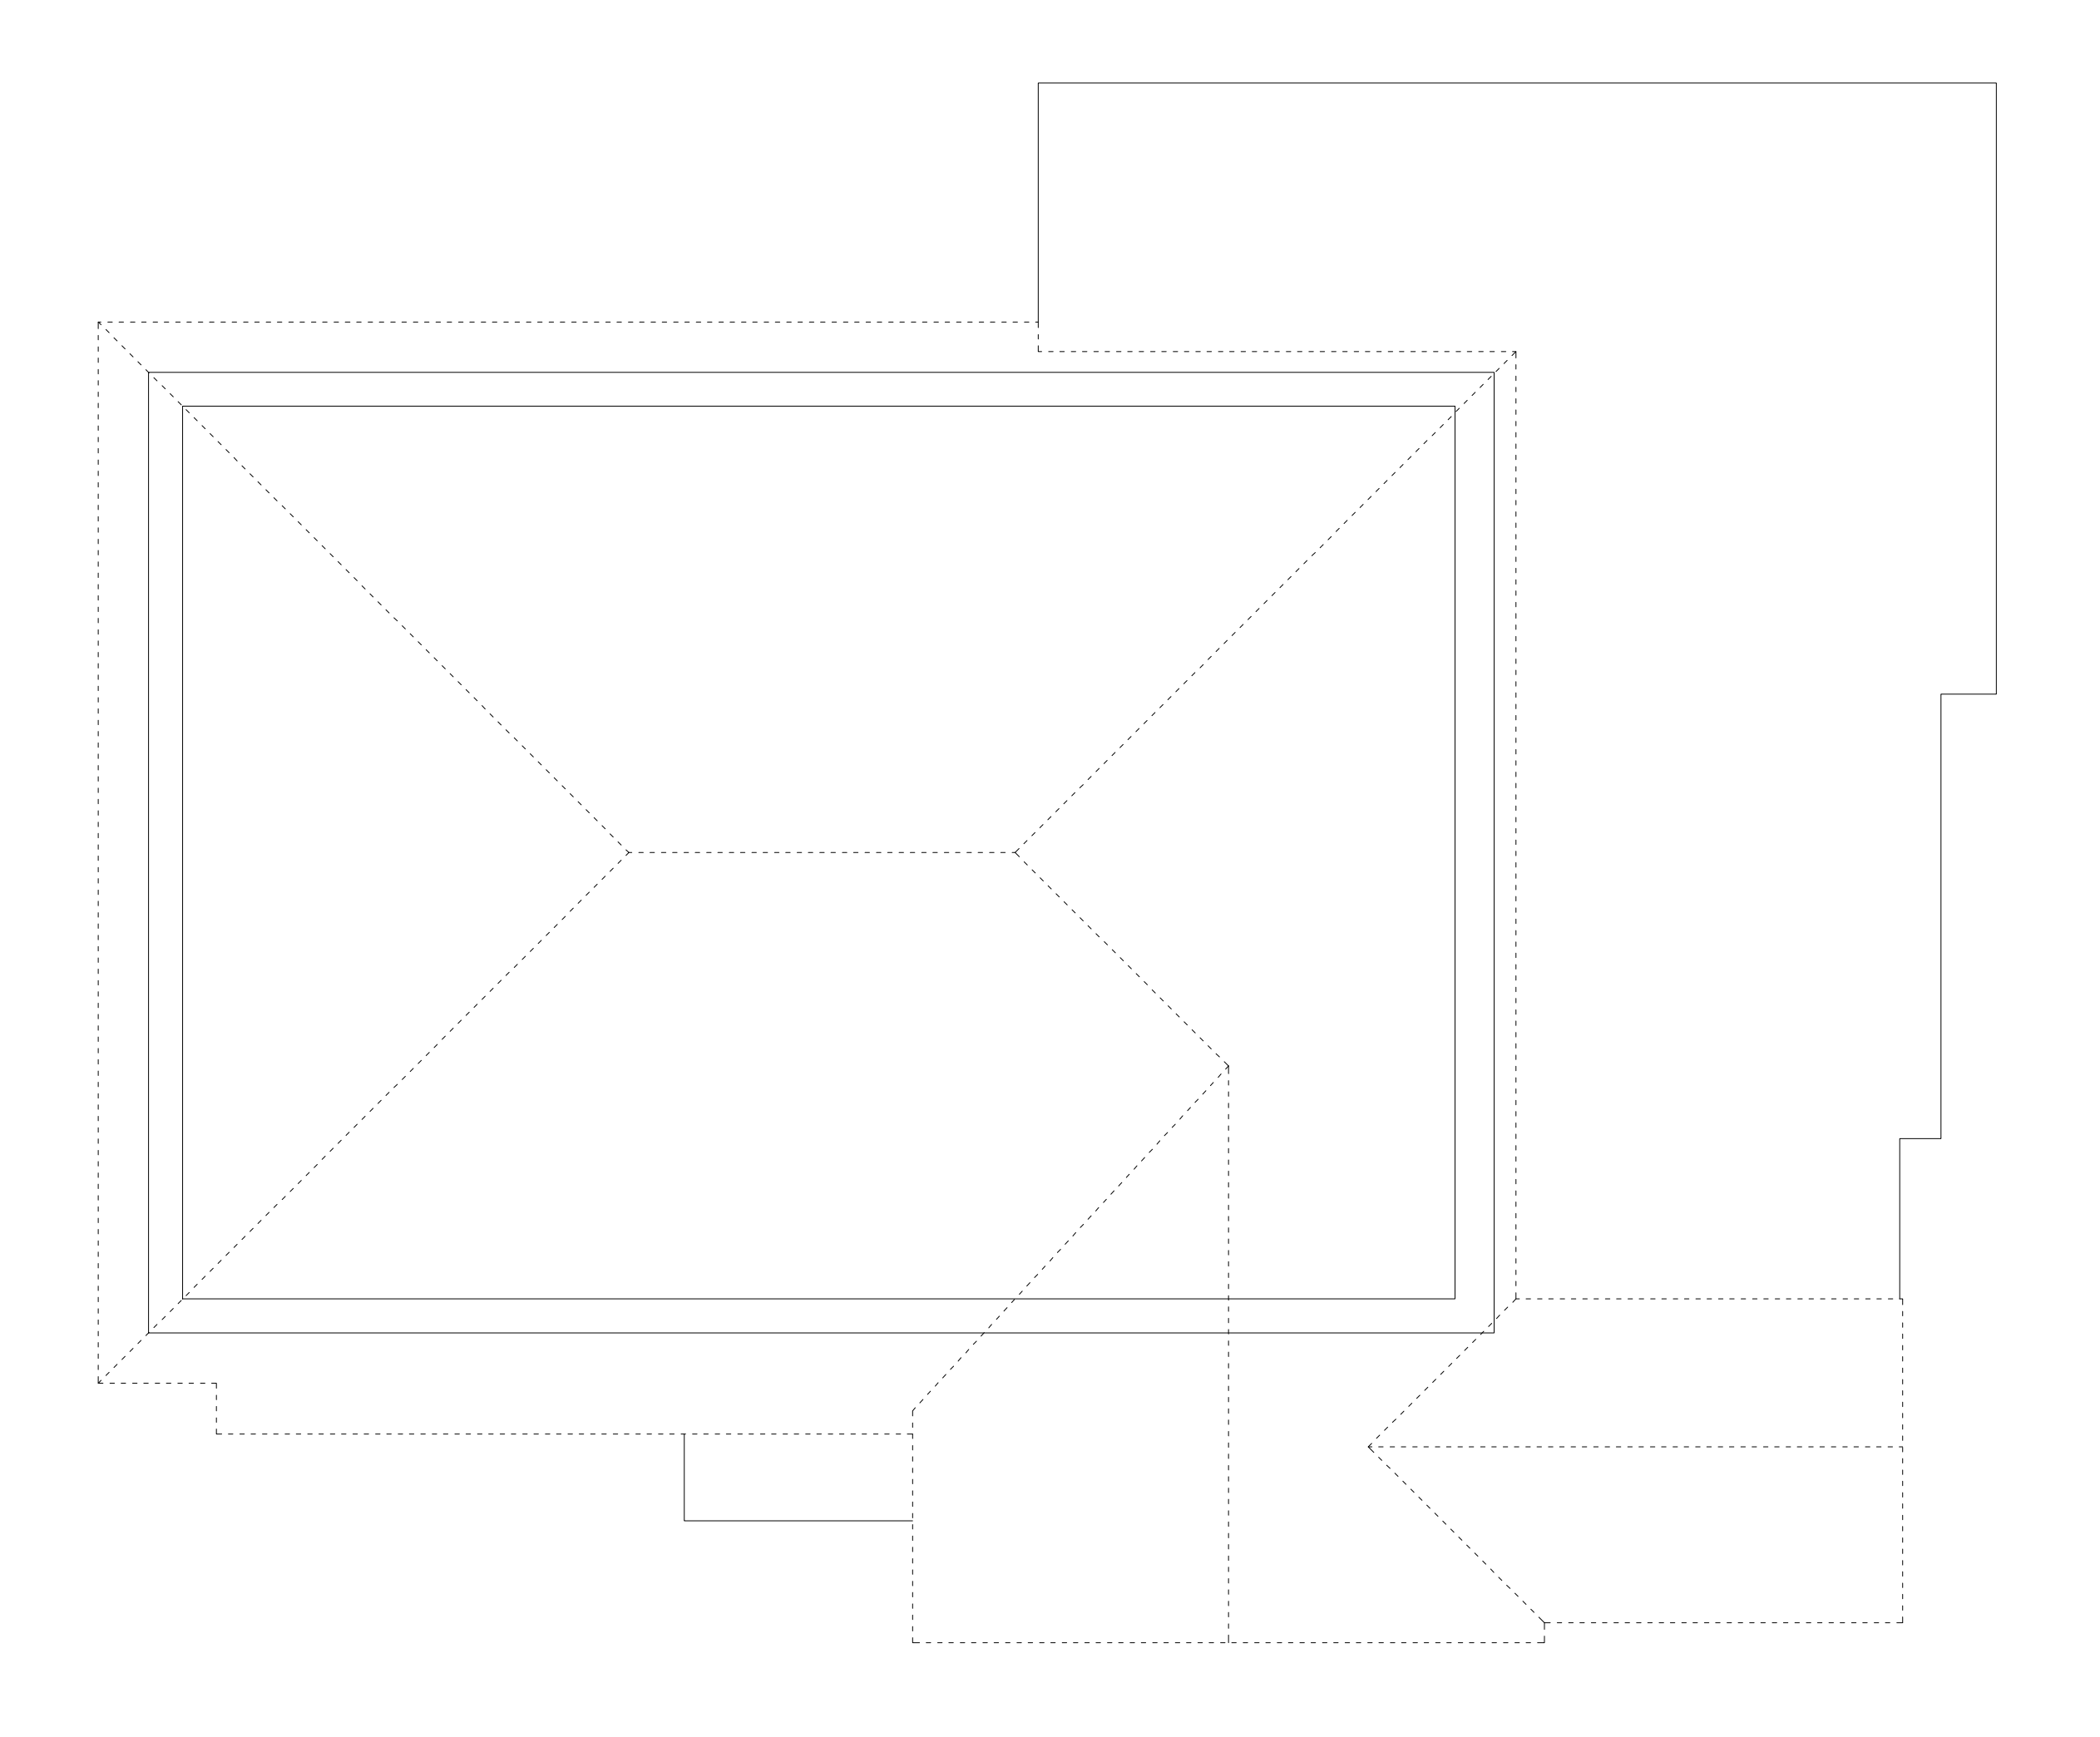

revision	changes	date

date of issue	scale	paper size
September 2023	1:50	A3

12 Rose Lawn
Loft Level Plan
Existing



job number	drawing number	revision
379	379 : 03	

1:50

1:100

Scale bar