


This copy has been made by or with the authority of Midlothian Council pursuant to Section 47 of the Designs and Patents Act 1988. Unless that Act provides a relevant exception to copyright, the copy must not be copied without the prior permission of the copyright owner.

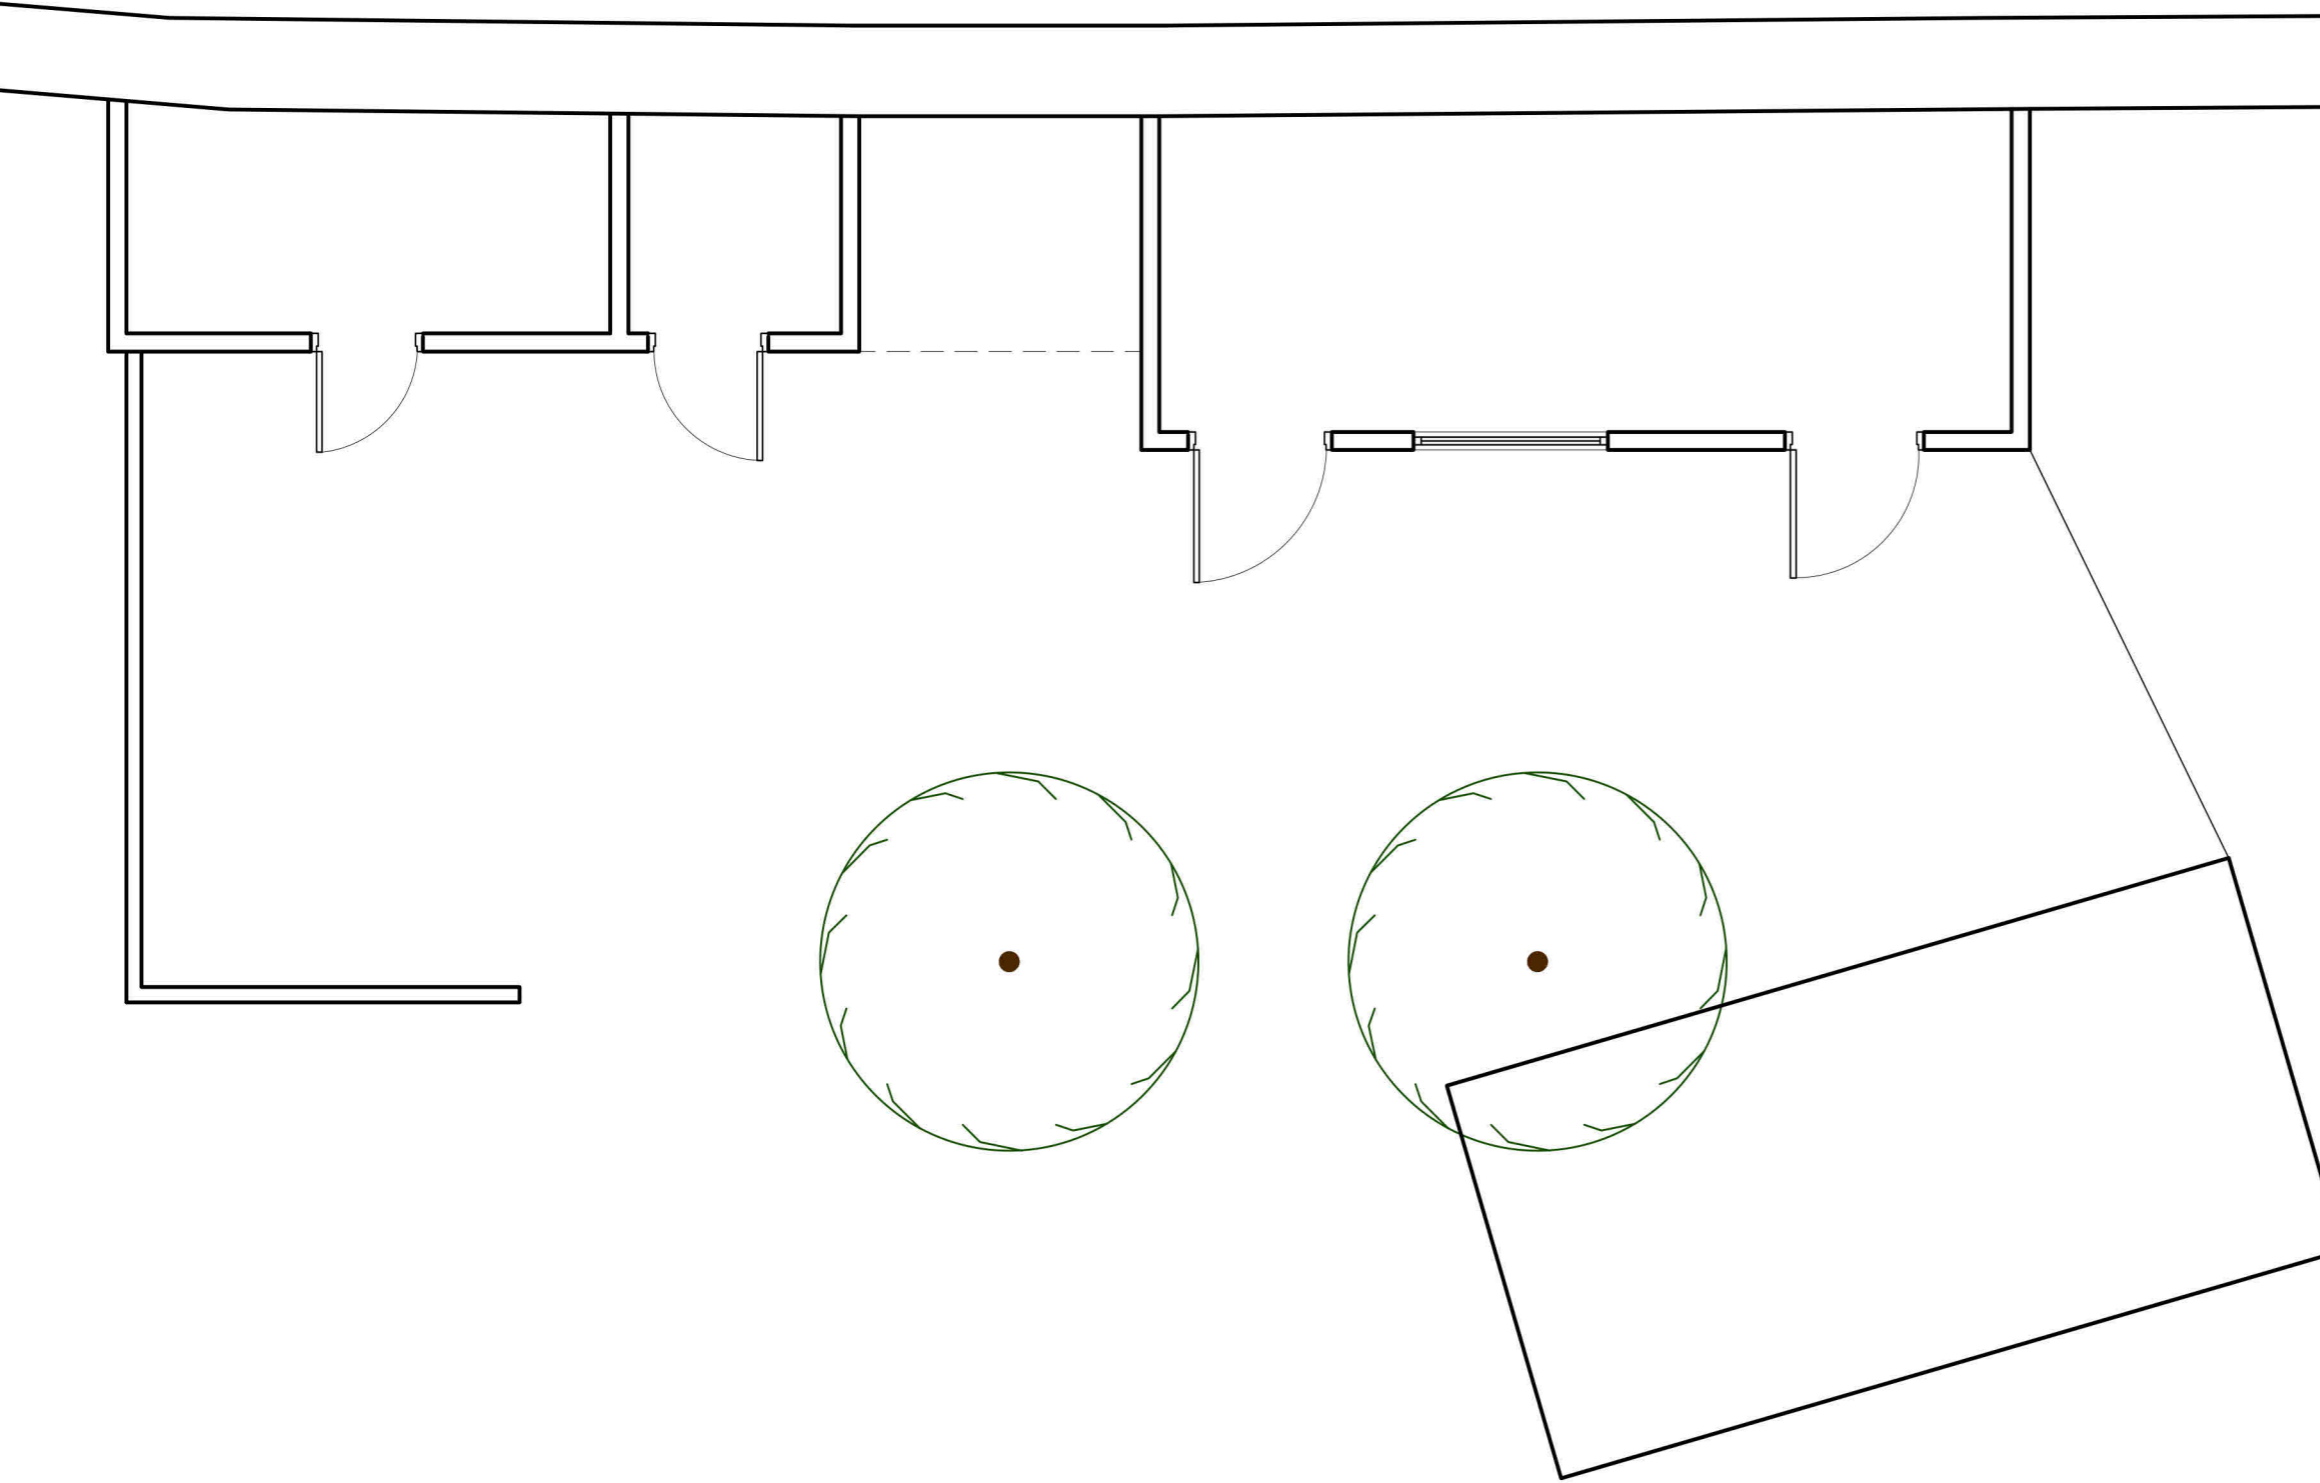

Plan

**Notes:**

0. General

Rev	Date	Revision	By
Client: Darren & Gillian Bunker			
Project: <b>The Old Parsonage</b> Dalkeith Proposed Alterations and Renovations			
Title: Storage Building Plan As Existing			
Issue Status: COMMENT		Scale: 1:50	Original Size: A3
Date: August 2023		Drawn by: TD	Checked by:
Project No: <b>E3752</b>	Stage: 3 - Spatial Design	Drawing No: <b>S (2-) 006</b>	Rev: .

20 Torphichen Street, Edinburgh, Scotland, EH3 8JB  
 Phone +44 (0)131 225 4235 Fax +44 (0)131 220 0499  
 enquiries@weareglm.com  
 www.weareglm.com  
 ©GLM

