

Project:- Proposed Installation of Pitched Roof on shop and Rear Storage Extension to Shop


Address: - 45 Broomlea Crescent,
Inchinnan, Renfrew, PA4 9PJ

Client: - Mr. Fahid Amin.

Drawing Title : - Existing Ground Floor Layout

Scale: - 1 : 100 Dwg No: - FA/001

Red Line indicates the extent of the boundary of the shop.

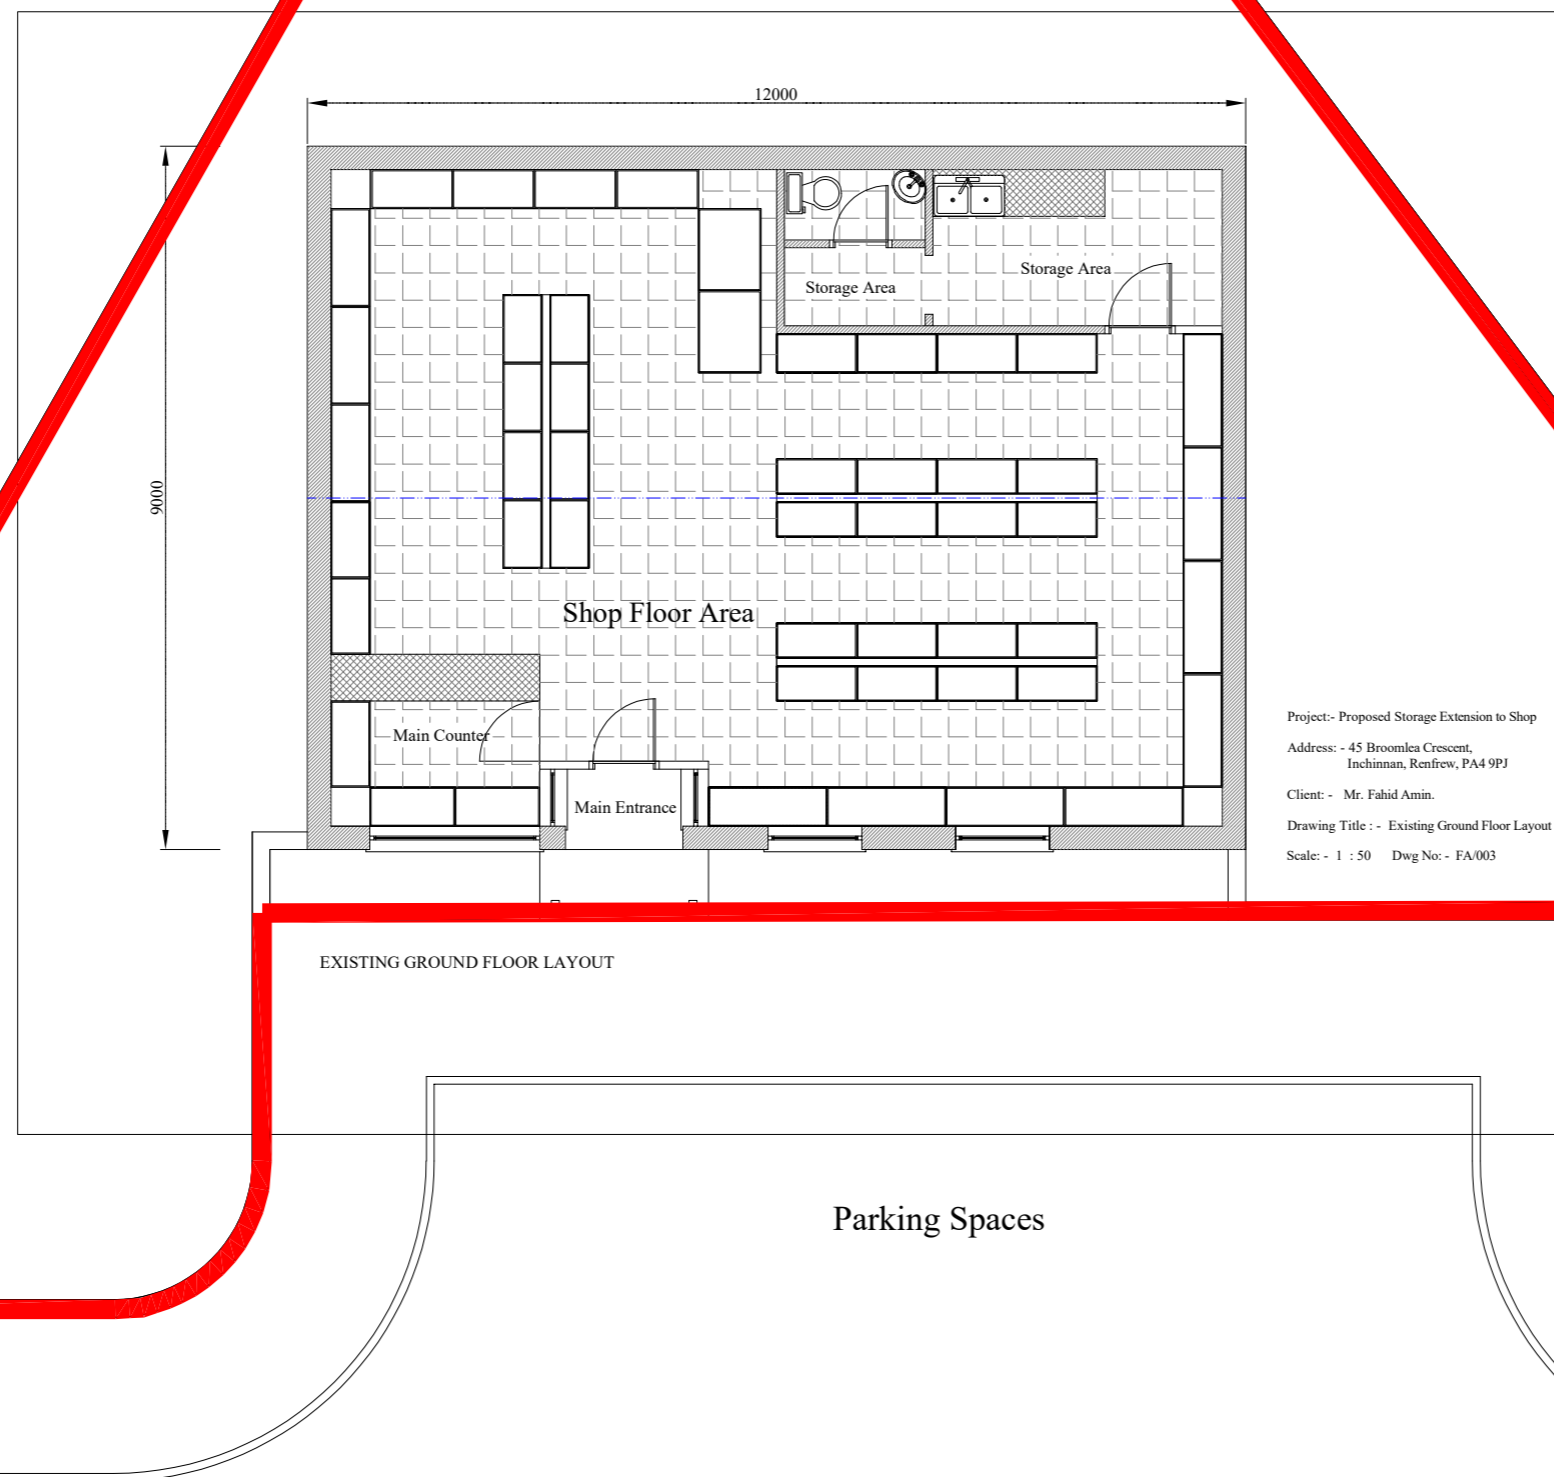

Project:- Proposed Storage Extension to Shop
Address: - 45 Broomlea Crescent,
Inchinnan, Renfrew, PA4 9PJ
Client: - Mr. Fahid Amin.
Drawing Title : - Existing Ground Floor Layout
Scale: - 1 : 50 Dwg No: - FA/003