


Project:- Proposed Installation of Pitched Roof on shop
and Rear Storage Extension to Shop

Address: - 45 Broomlea Crescent,
Inchinnan, Renfrew, PA4 9PJ


Client: - Mr. Fahid Amin.

Drawing Title : - Existing Side 1 & 2 Elevations

Scale: - 1 : 50 Dwg No: - FA/005

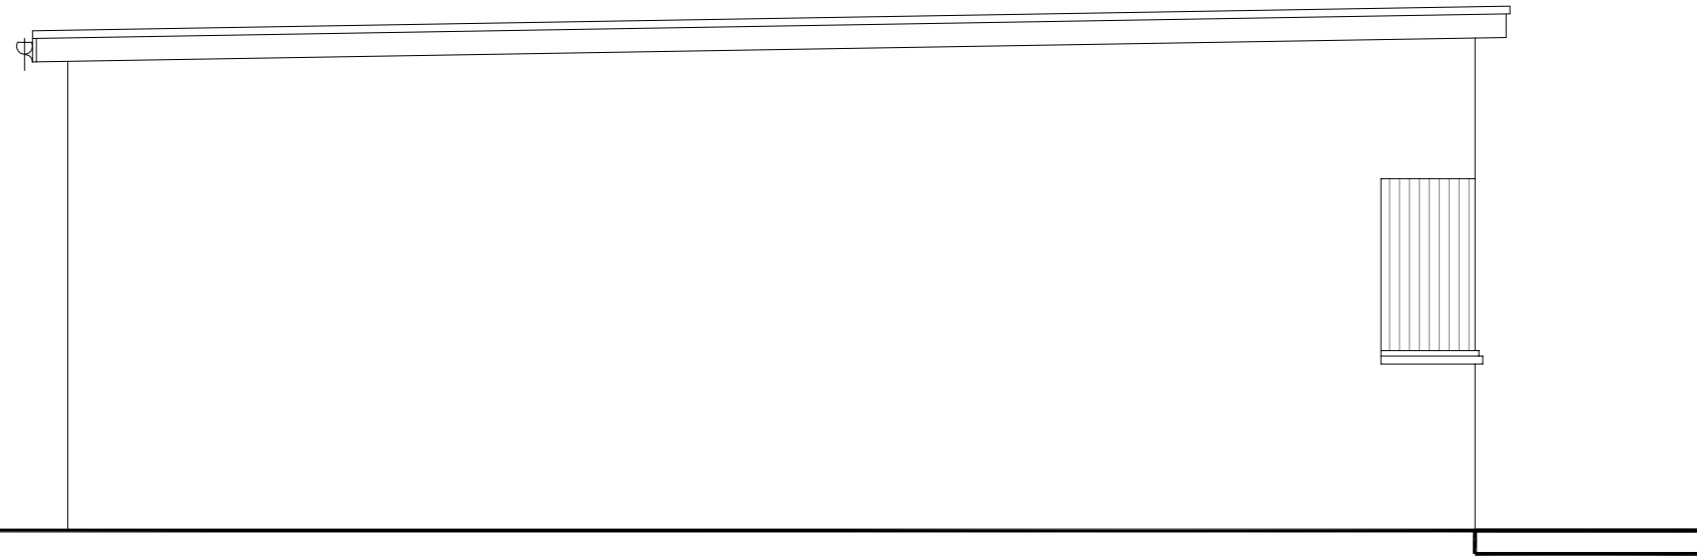

EXISTING SIDE ELEVATION
Scale: - 1 : 50

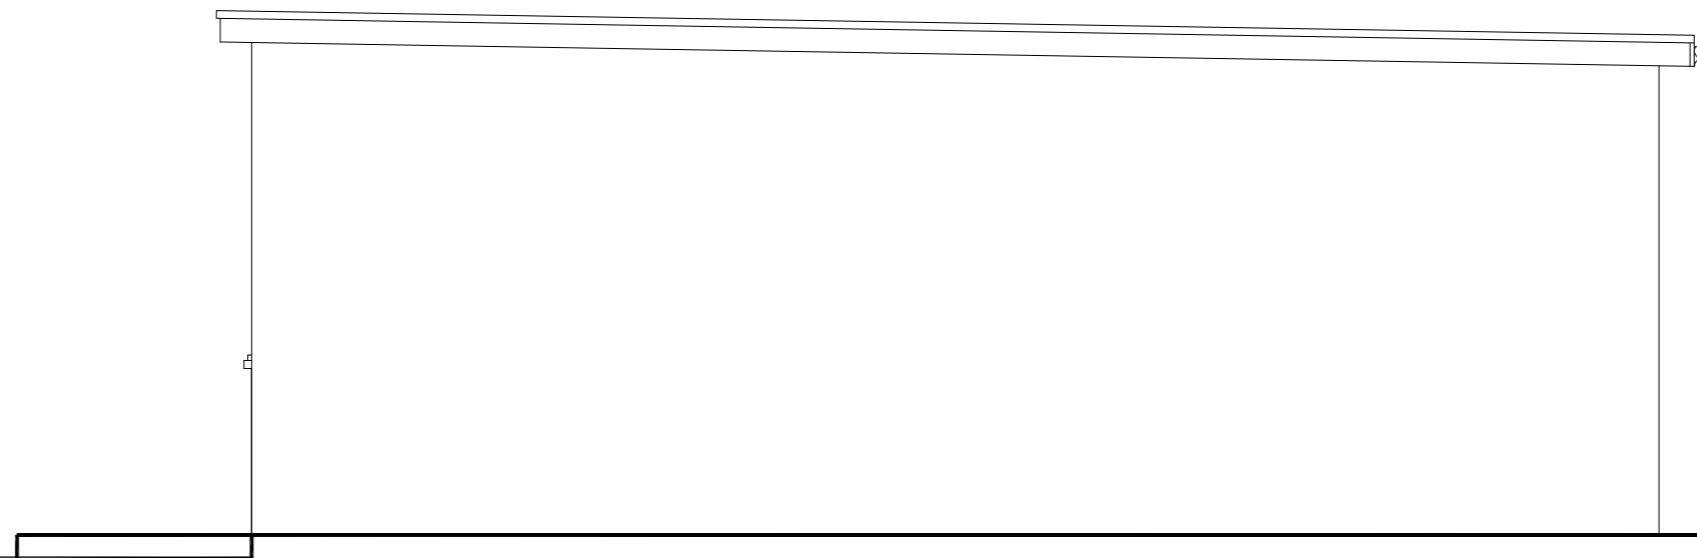

EXISTING SIDE ELEVATION
Scale: - 1 : 50