


Project:- Proposed Installation of Pitched Roof on shop and Rear Storage Extension to Shop

Address: - 45 Broomlea Crescent,
Inchinnan, Renfrew, PA4 9PJ

Client: - Mr. Fahid Amin.

Drawing Title : - Proposed Ground Floor Layout

Scale: - 1 : 50 Dwg No: - FA/006

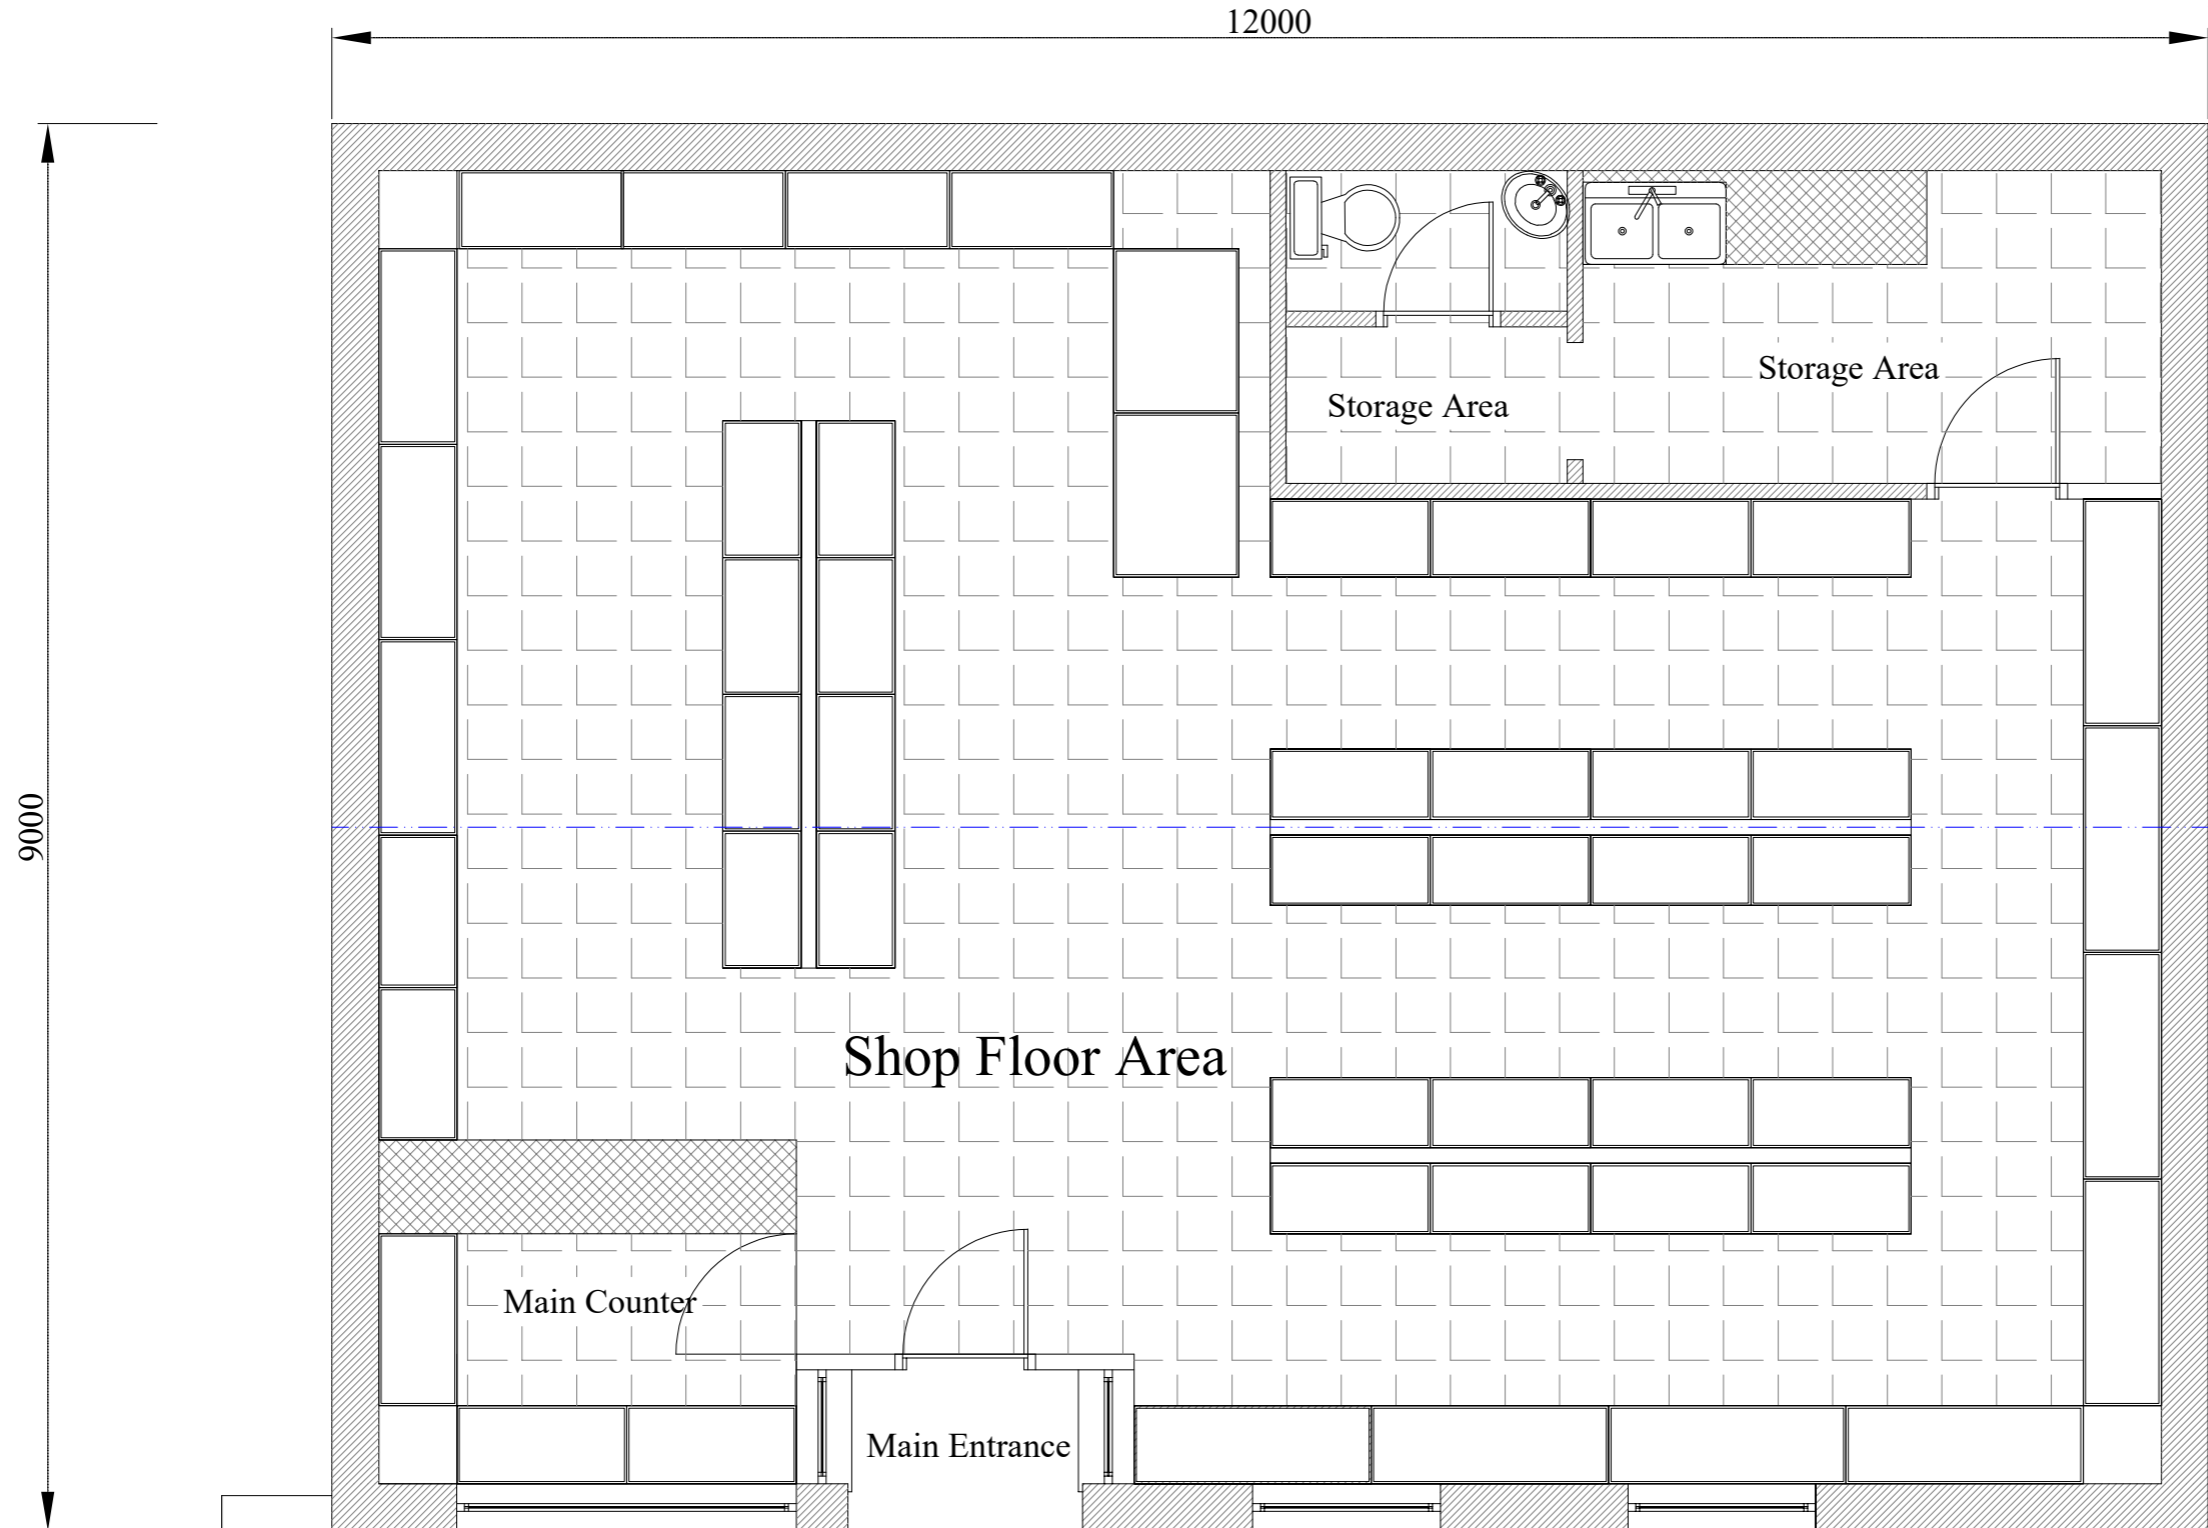

EXISTING GROUND FLOOR LAYOUT

