

Project:- Proposed Storage Extension to Shop


Address: - 45 Broomlea Crescent,
Inchinnan, Renfrew, PA4 9PJ

Client: - Mr. Fahid Amin.

Drawing Title : - Proposed Attic Floor Layout

Scale: - 1 : 100 Dwg No: - FA/003

Red Line indicates the extent of the boundary of the shop.

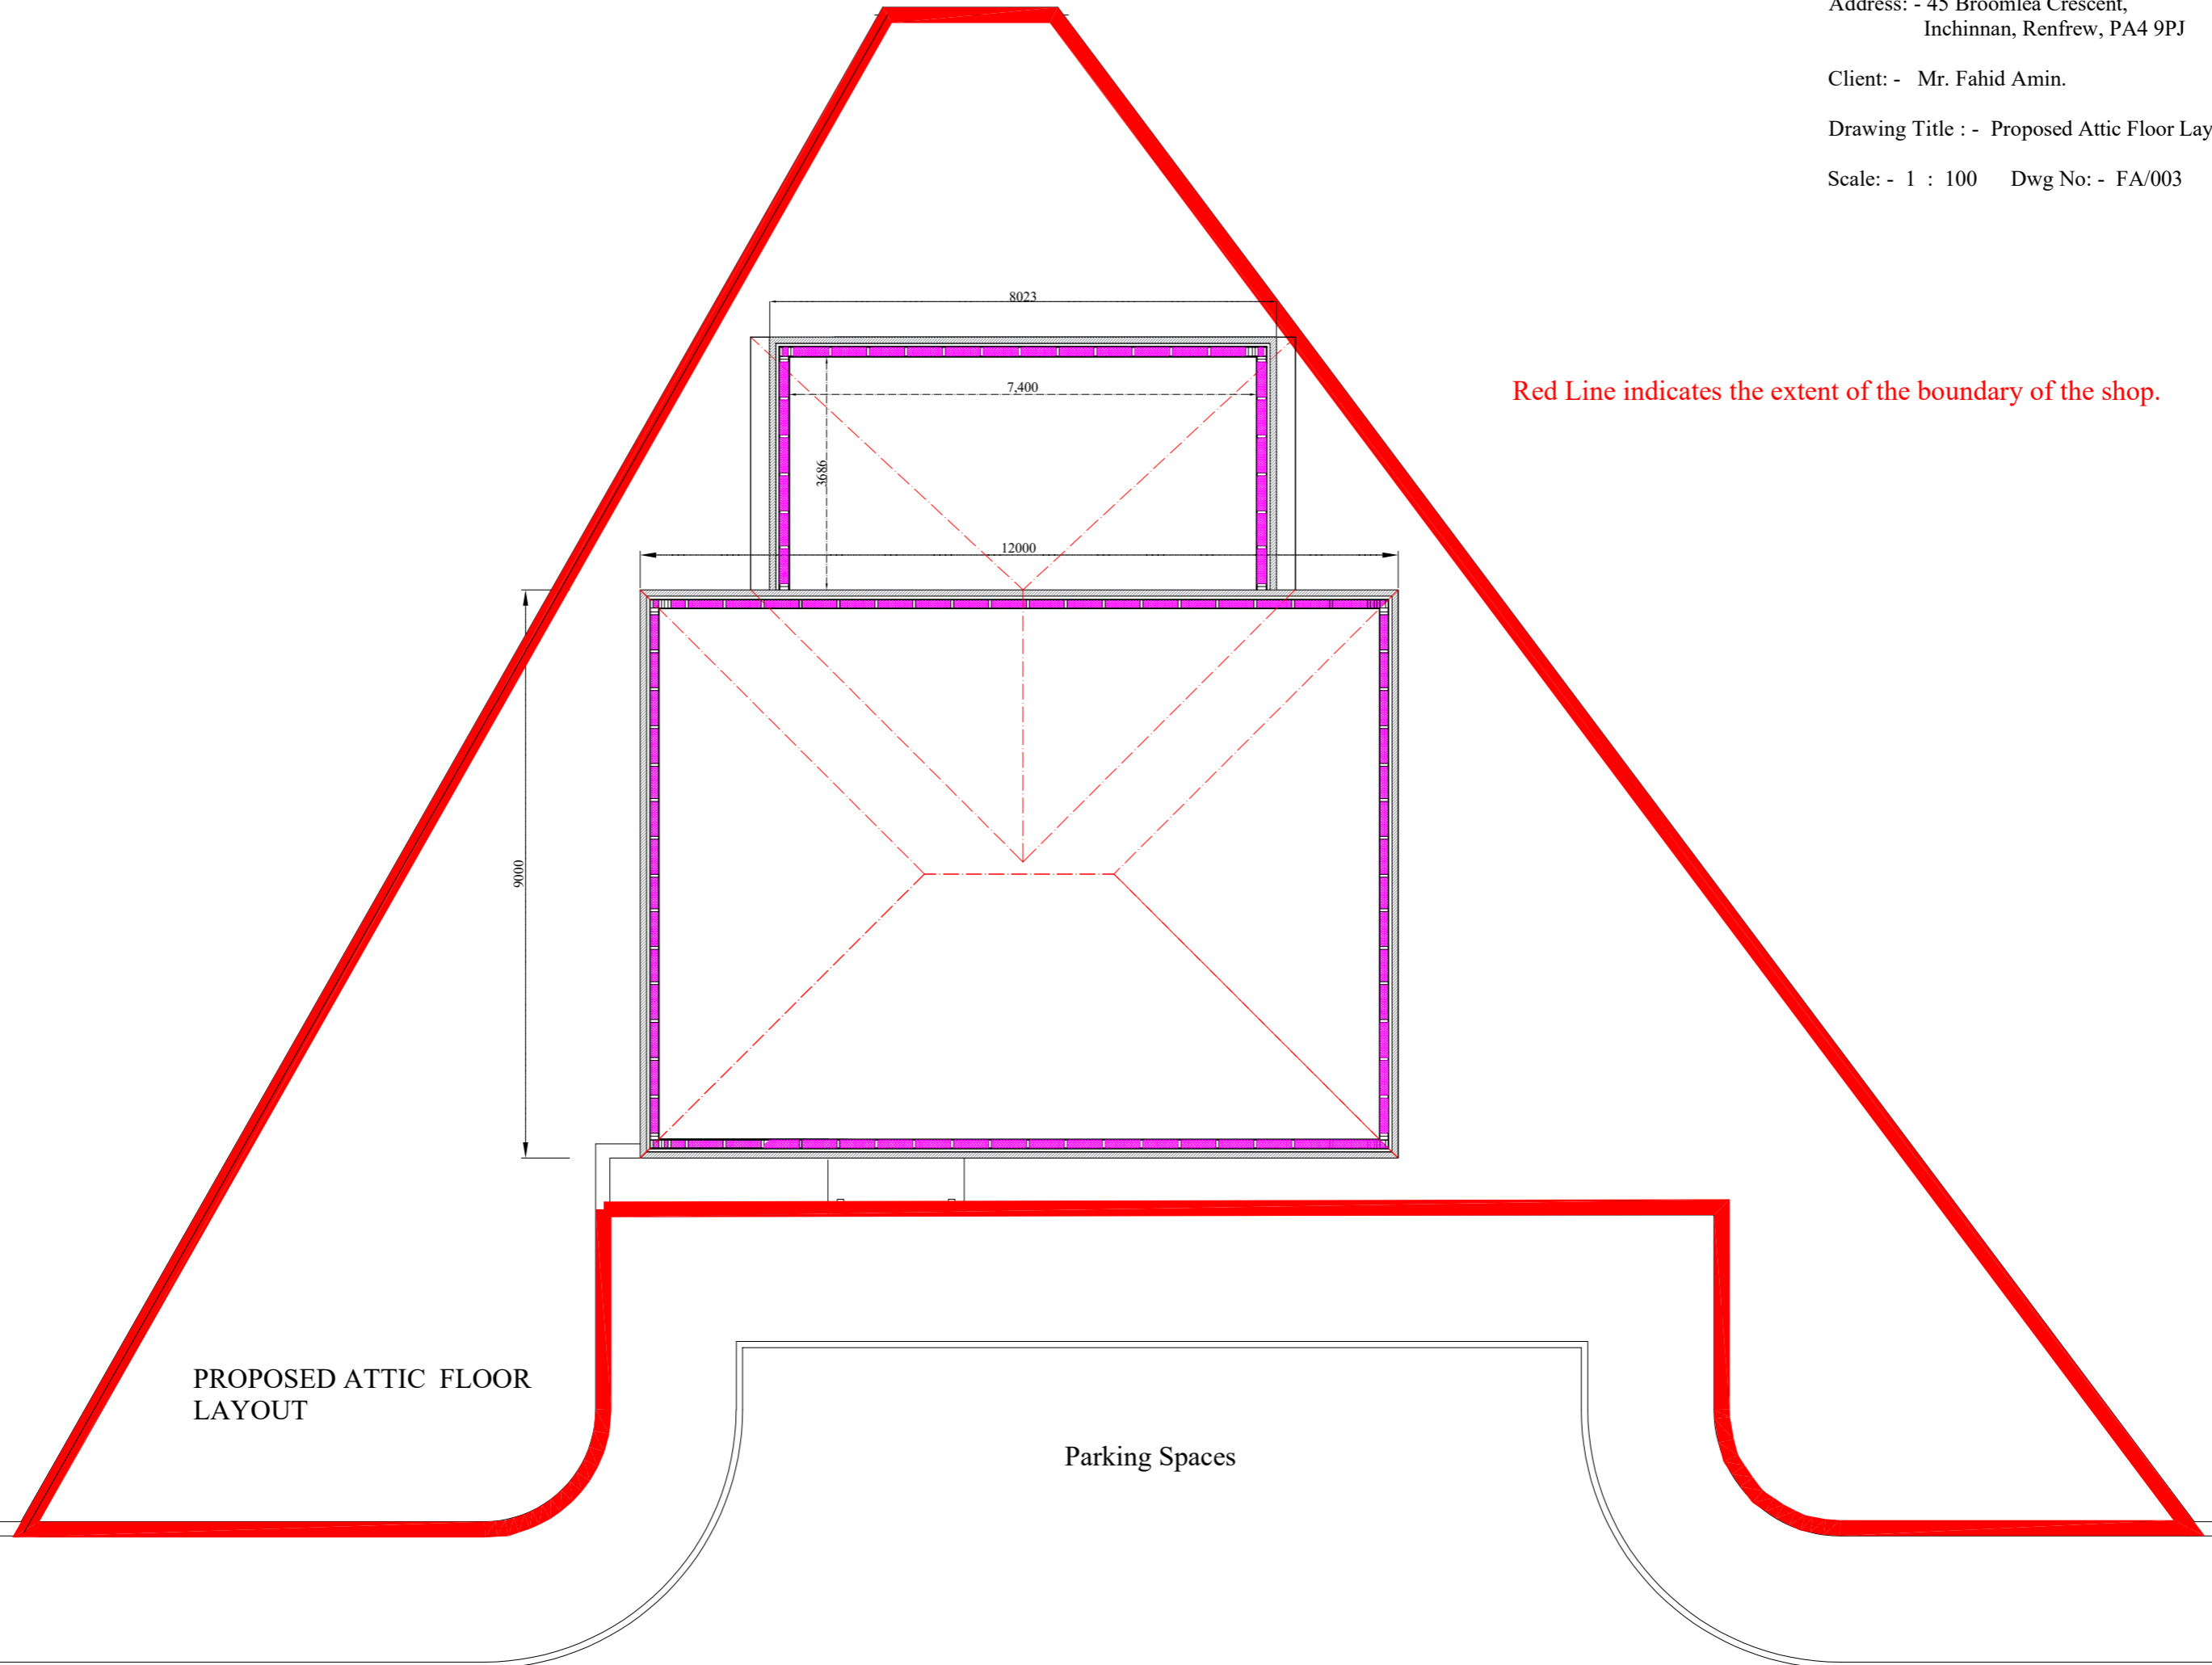

PROPOSED ATTIC FLOOR
LAYOUT

Parking Spaces