
 

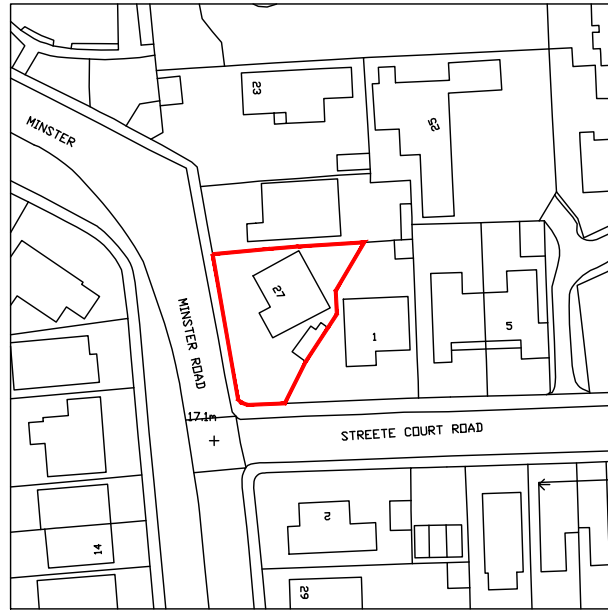
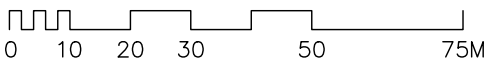
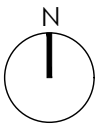


This drawing and the design are the copyright of Fabric Construction Consultants Ltd 2017.  
 This drawing should not be copied or reproduced without written consent.  
 All dimensions are to be checked on site prior to setting out and fabrication and Fabric Construction Consultants Ltd should be notified of any discrepancy prior to proceeding further.  
 For Construction & Fabrication Purposes: Do not scale from this drawing, use only the dimensioned dimensions shown. Additional dimensions are to be requested and checked directly.  
 Illustrated information from 3rd party consultants/packages is shown as indicated only (see other consultant's specialist drawings for full information and detail).

KEY	
	Existing Walls
	Removed Walls
	Proposed Walls



Serial number: 272534  
 © Crown copyright and database right 2023  
 Ordnance Survey licence 100048957  
 Reproduction in whole or in part is prohibited  
 without the prior permission of Ordnance Survey



Rev.	Date	Description
Project Title: <b>27 MINSTER ROAD            WESTGATE ON SEA</b>		
Drawing Description: <b>LOFT CONVERSION</b>		
SITE LOCATION PLAN		
Scale: 1:1250@A4	Date: SEPT 23	
Drawn By: IT	Checked By:	
Purpose: <b>PLANNING</b>		
Drawing No. 01	Revision:	