
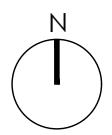
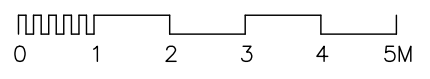
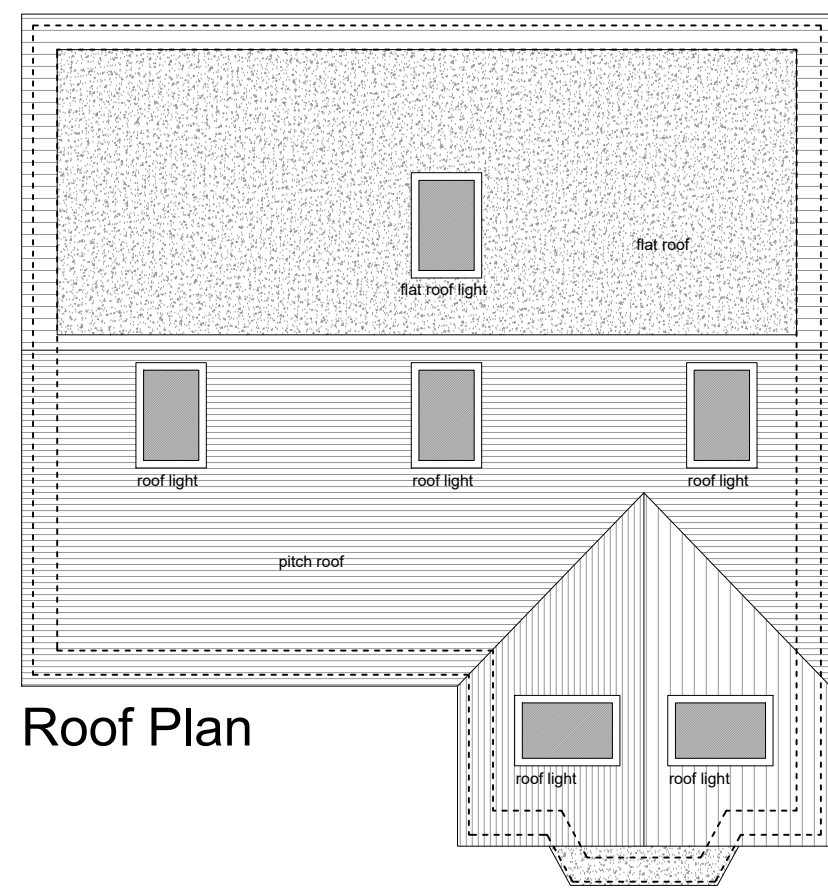
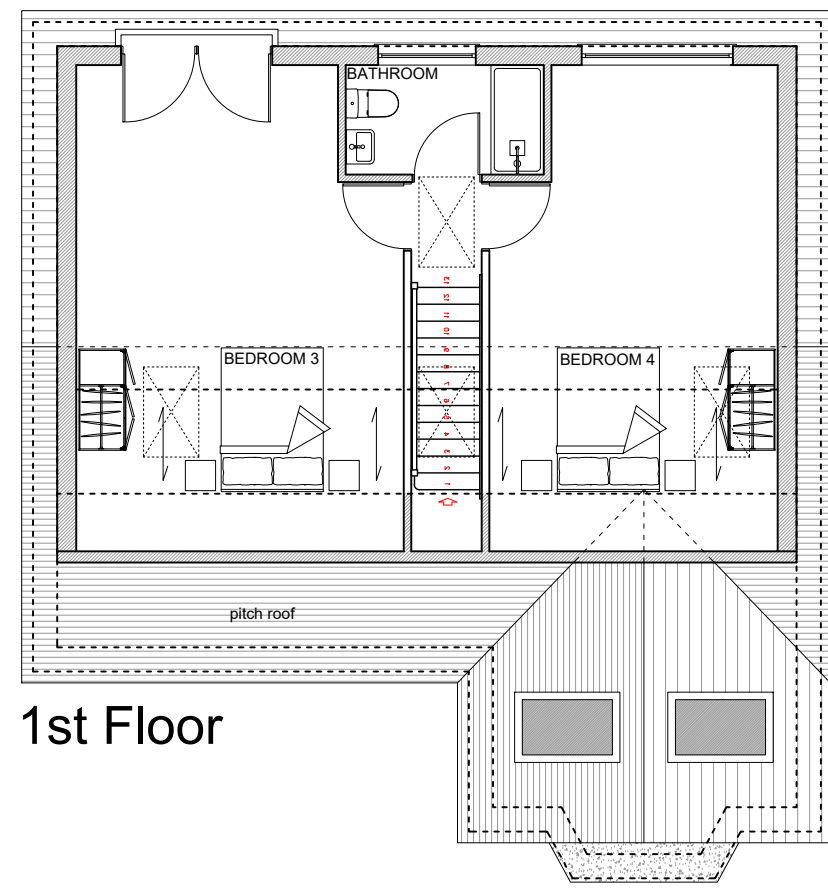


This drawing and the design are the copyright of Fabric Construction Consultants Ltd only.
 This drawing should not be copied or reproduced without written consent.
 All dimensions are to be checked on site prior to setting out and fabrication and Fabric Construction Consultants Ltd should be notified of any discrepancy prior to proceeding further.
 For Construction & Fabrication Purposes - Do not scale from this drawing, use only the illustrated dimensions herein. Additional dimensions are to be requested and checked directly.
 Illustrated information from 3rd party consultants/specialists is shown as indicatively only. See other consultants / specialist drawings for full information and detail.

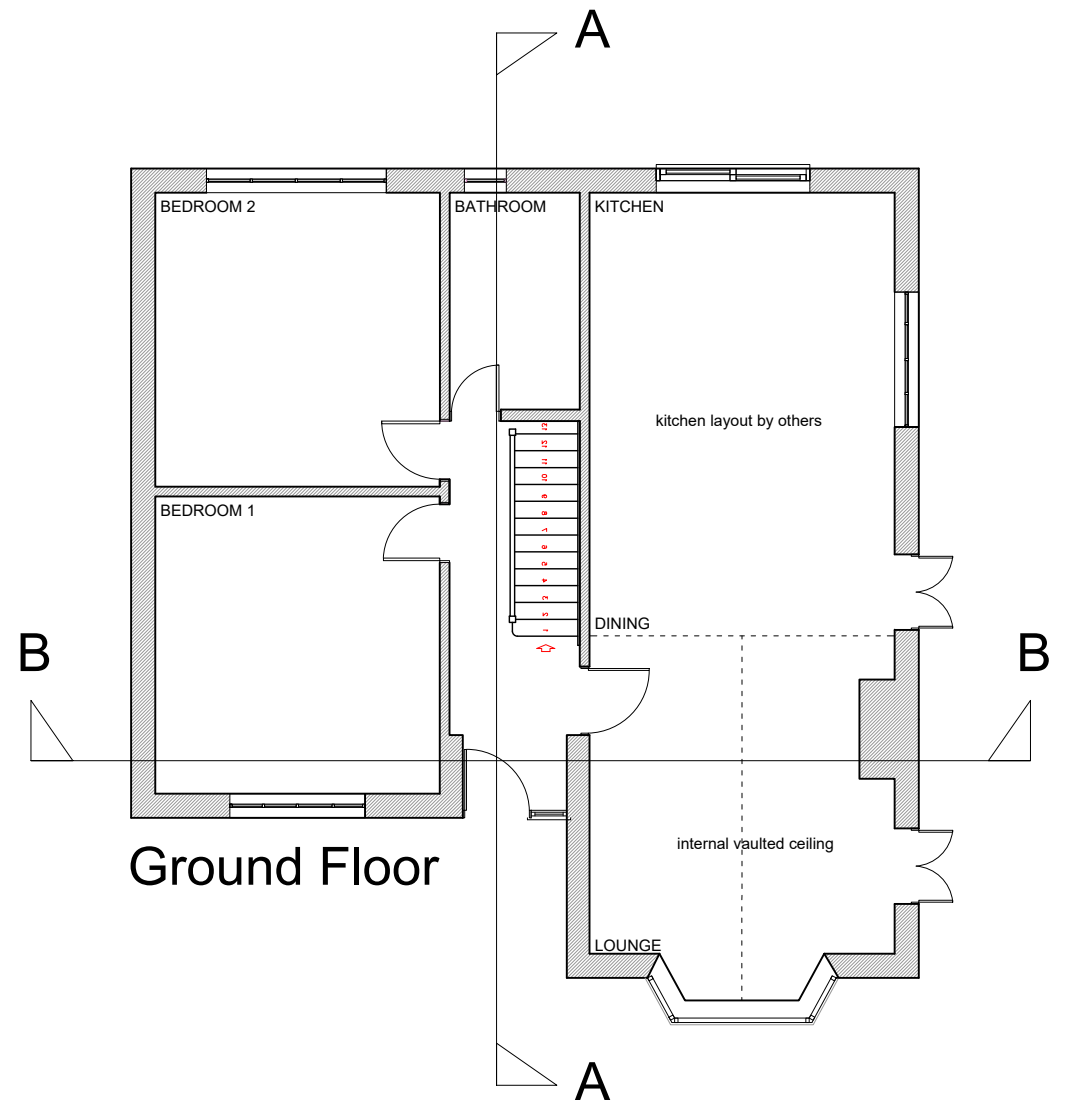

Rev.	Date	Description
Project Title: 27 MINSTER ROAD WESTGATE ON SEA		
Drawing Description: LOFT CONVERSION		
Proposed Plans: PROPOSED PLANS		
Scale: 1:100@A3	Date: SEPT 23	
Drawn By: IT	Checked By:	
Purpose: PLANNING		
Drawing No. 06	Revision:	