

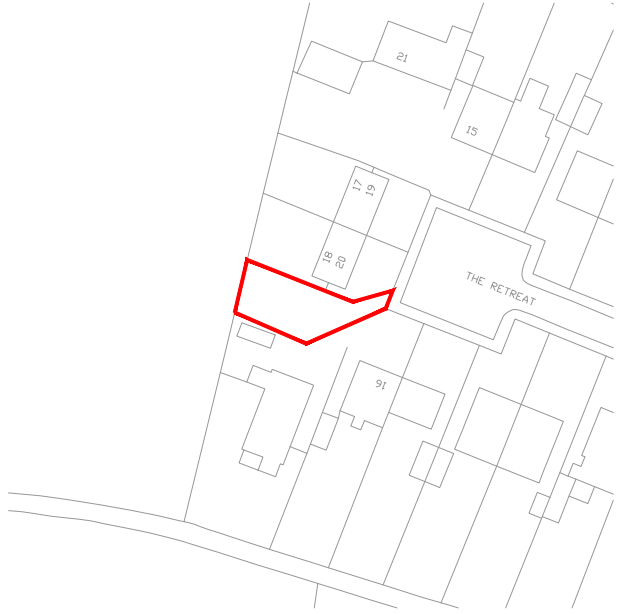


This drawing and the design are the copyright of Fabric Construction Consultants Ltd only.  
 This drawing should not be copied or reproduced without written consent.  
 All dimensions are to be checked on site prior to setting out and Fabric Construction Consultants Ltd should be notified of any discrepancies prior to proceeding further.  
 For Construction & Fabrication Purposes - Do not scale from this drawing, use only the dimensioned dimensions shown. Additional dimensions are to be requested and checked directly.  
 Illustrated information from 3rd party consultants/specifiers is shown as indicated only. See other consultants' specialist drawings for full information and detail.

KEY	
	Existing Walls
	Removed Walls
	Proposed Walls

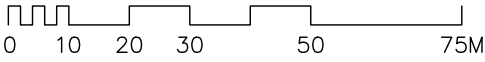

Serial number: 271819  
 © Crown copyright and database right 2023  
 Ordnance Survey licence 100049597  
 Reproduction in whole or in part is prohibited  
 without the prior permission of Ordnance Survey

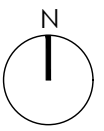

Rev.	Date	Description

Project Title:  
**PROPOSED 1 BEDROOM DETACHED CHALET BUNGALOW, ADJACENT TO 18/20 THE RETREAT, RAMSGATE, KENT, CT12 6ET**

Drawing Description:  
**SITE LOCATION PLAN**

Scale: 1:1250@A4	Date: SEPT 23
Drawn By: IT	Checked By:

Purpose:  
**PLANNING**

Drawing No. 01	Revision:
-------------------	-----------