



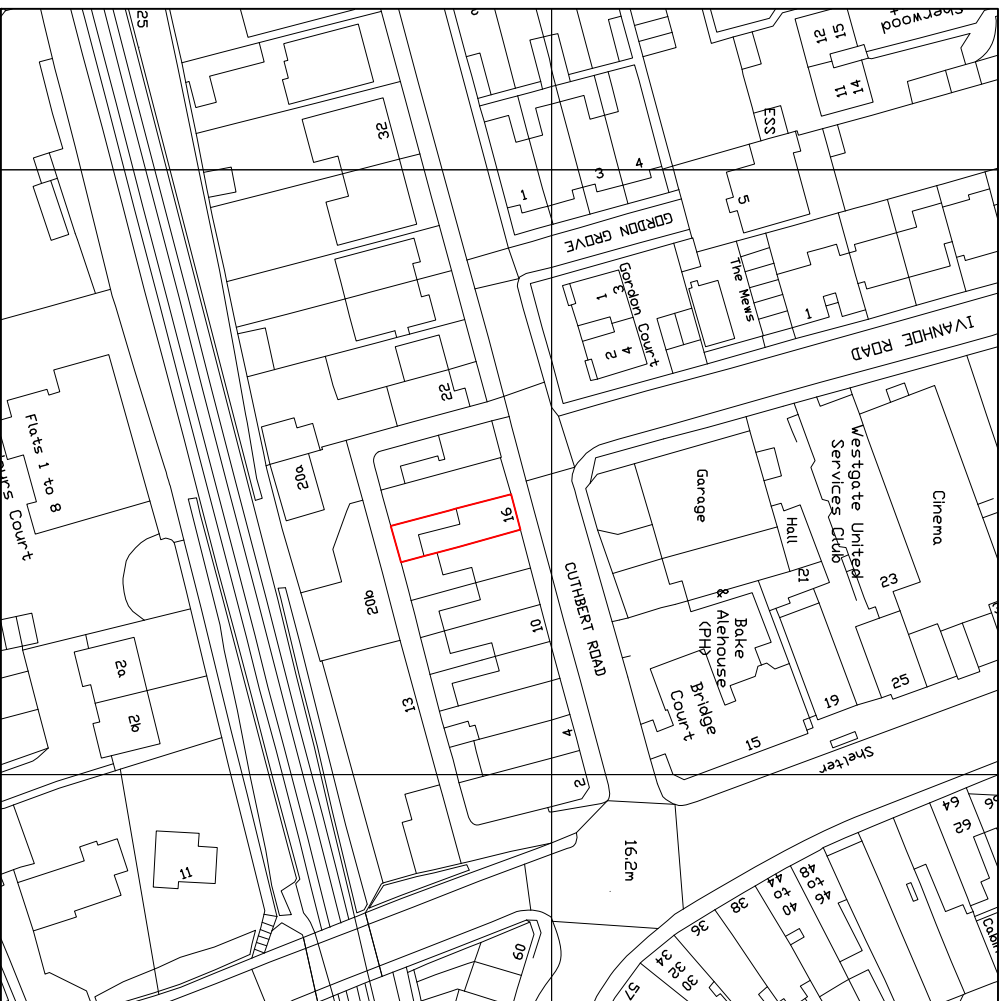

(c) Crown Copyright and database rights 2023
Reproduction in whole or in part is prohibited
without the prior permission of Ordnance Survey.
Order ID: 100031961-260859

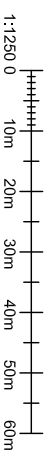

Site Location Plan
Scale 1:1250



Block Plan as proposed
Scale 1:500



BESPOKE DRAWING SERVICES
bbblue
KAREN ROLE BSc ACABE
F29 Marlowne Innovation Centre
Ramsgate
Kent CT12 8FA
T: 01843 280862
E: info@bbblue.co.uk
www.bbblue.co.uk

Client:
Hert and Bones

Project:
16 Cutbert Road
Westgate-On-Sea
CT8 8NR

Drawing title:
Site location plan and block plan

Planning

Drawing no:	Revision:
PL-345-01	
Scale:	Drawn by:
1:1250@A3 1:500@A3	KJR
Date:	
Oct 2023	