



EXISTING SIDE ELEVATION

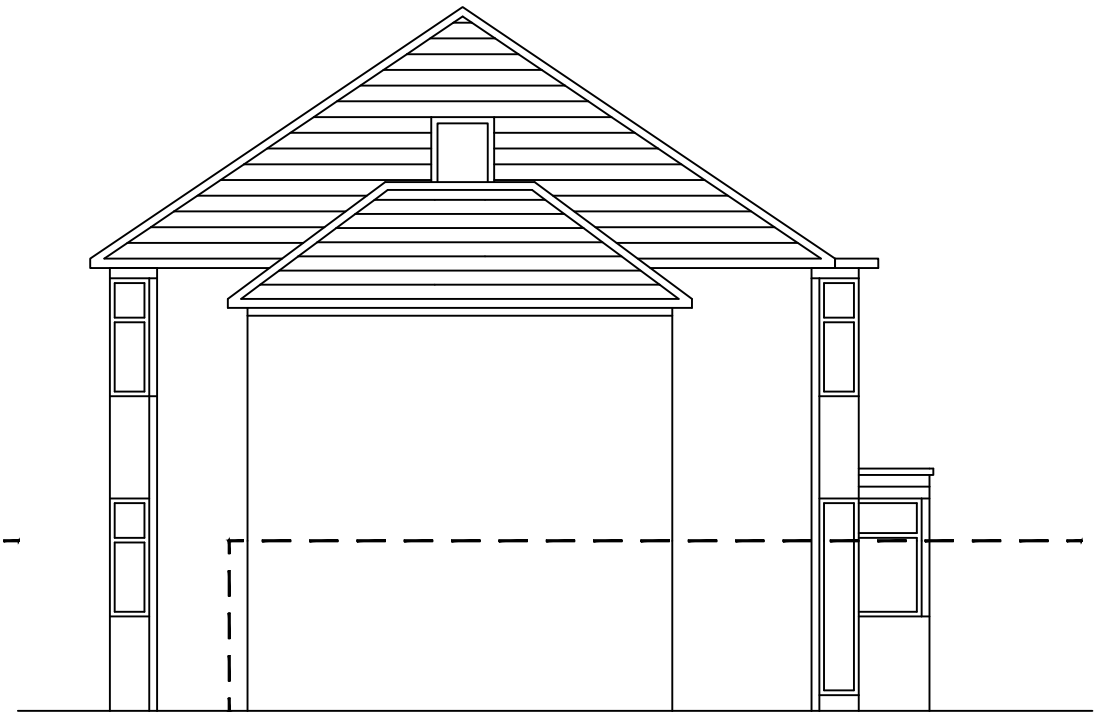

PROPOSED SIDE ELEVATION

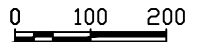

PROJECT NAME: 8 HAROLD ROAD, LONDON, NW10 7BE

DRAWING NAME: EXISTING AND PROPOSED SIDE ELEVATION

DRAWING NUMBER: 06

DATE: 29-10-2023

SCALE: 1:100@A4