




EXISTING GROUND FLOOR

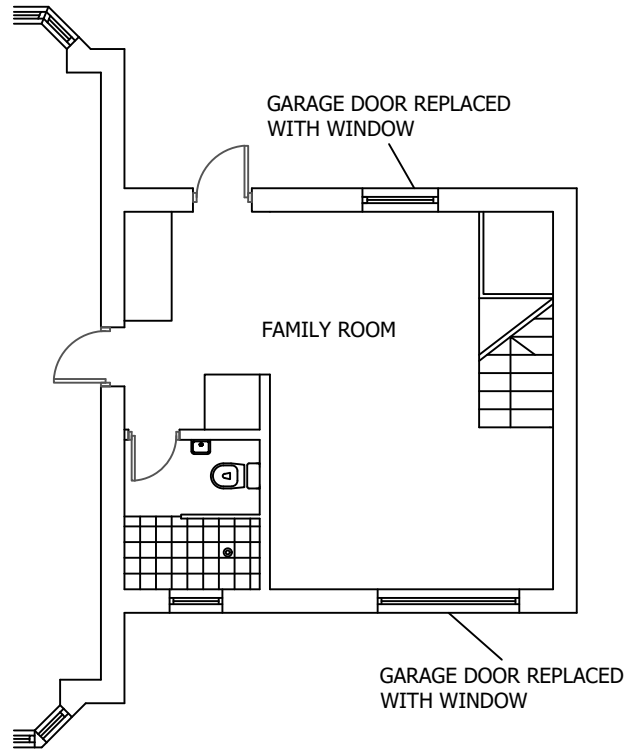

PROPOSED GROUND FLOOR

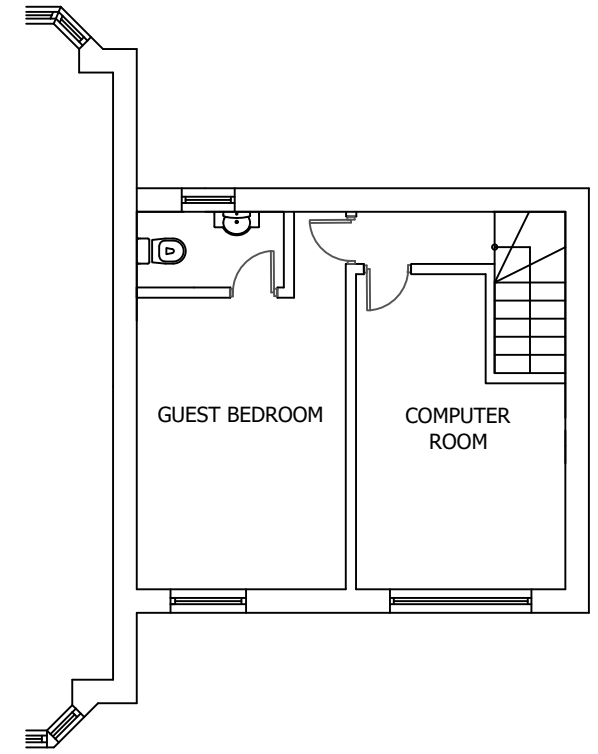

PROPOSED FIRST FLOOR

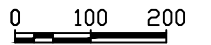

PROJECT NAME: 8 HAROLD ROAD, LONDON, NW10 7BE

DATE: 29-10-2023

DRAWING NAME: EXISTING AND PROPOSED PLANS

SCALE: 1:100@A4

DRAWING NUMBER: 03