

schedule of materials -

EXTENSION roof - Sarnafil high performance, single ply membrane (mid grey)
upper walls - vertical timber, board-on board cladding (weathered grey);
basecourse - recovered stonework (brown);

windows, glazed doors - Nordan Stormguard, aluminium faced, triple glazed windows (dark grey) entry doors - Nordan Homeguard, timber partially glazed door (dark grey)

downpipes & hoppers

 upvc/aluminium (dark grey)
 insulated metal (black)
 concrete slabs and pre-cast concrete steps with stonework underbuilding chimney

roof - natural slate (slate grey)
upper walls - vertical timber, board-on board cladding (weathered grey);
basecourse - recovered stonework (brown);


windows, glazed doors - Nordan Stormguard, aluminium faced, triple glazed windows (dark grey)
entry doors - Nordan Homeguard, timber door (dark grey)
garage doors - insulated aluminium (dark grey)

gutters and downpipes - upvc/aluminium (dark grey);

bargeboards and soffits - timber (weathered) - AIKO - N-Type white hole series solar PV panel (silver/black) solar PV panels





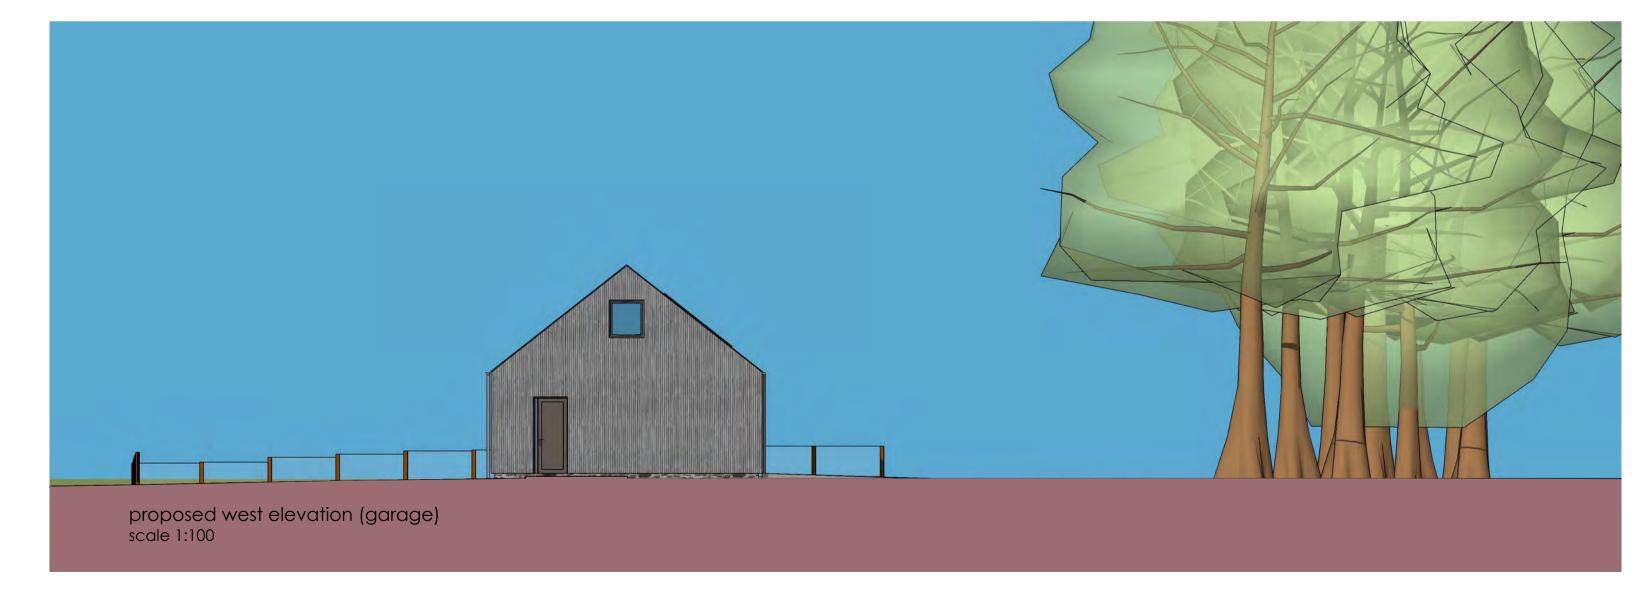

0 5 1 2 3 4 5 scalebar for 1:100 (full size A1only)

work to figured dimensions DO NOT SCALE if in doubt ASK

the information contained herein is produced specifically for the purposes noted and is not to be reproduced under any circumstances without the specific permissions of gary sinclair architecture

Drawing Number - 502-103 Project - Peathill Cottage, Careston, by Brechin

Client - Harrod Family

Drawing Title - proposed elevations Date - 19-10-23 Scale - 1:100

gary sinclair architecture