


**Proposed Cart Shed  
at Lawn Farm,  
Metfield Road,  
Fressingfield  
for  
Jenny + Richard Abbott**

**This version of drawing is  
for planning purposes only**

**Ground Floor Layout  
:: Proposed ::  
Scale: 1:50 at A3  
Drg.No.2288.4**

**PUTMAN  
NEW BUILD**

**THE HOLLIES STATION ROAD  
EARSHAM BUNGAY NR35 2TS  
T: 01986 892454 :: M: 07770 823164  
© E: johnputman1@btconnect.com**

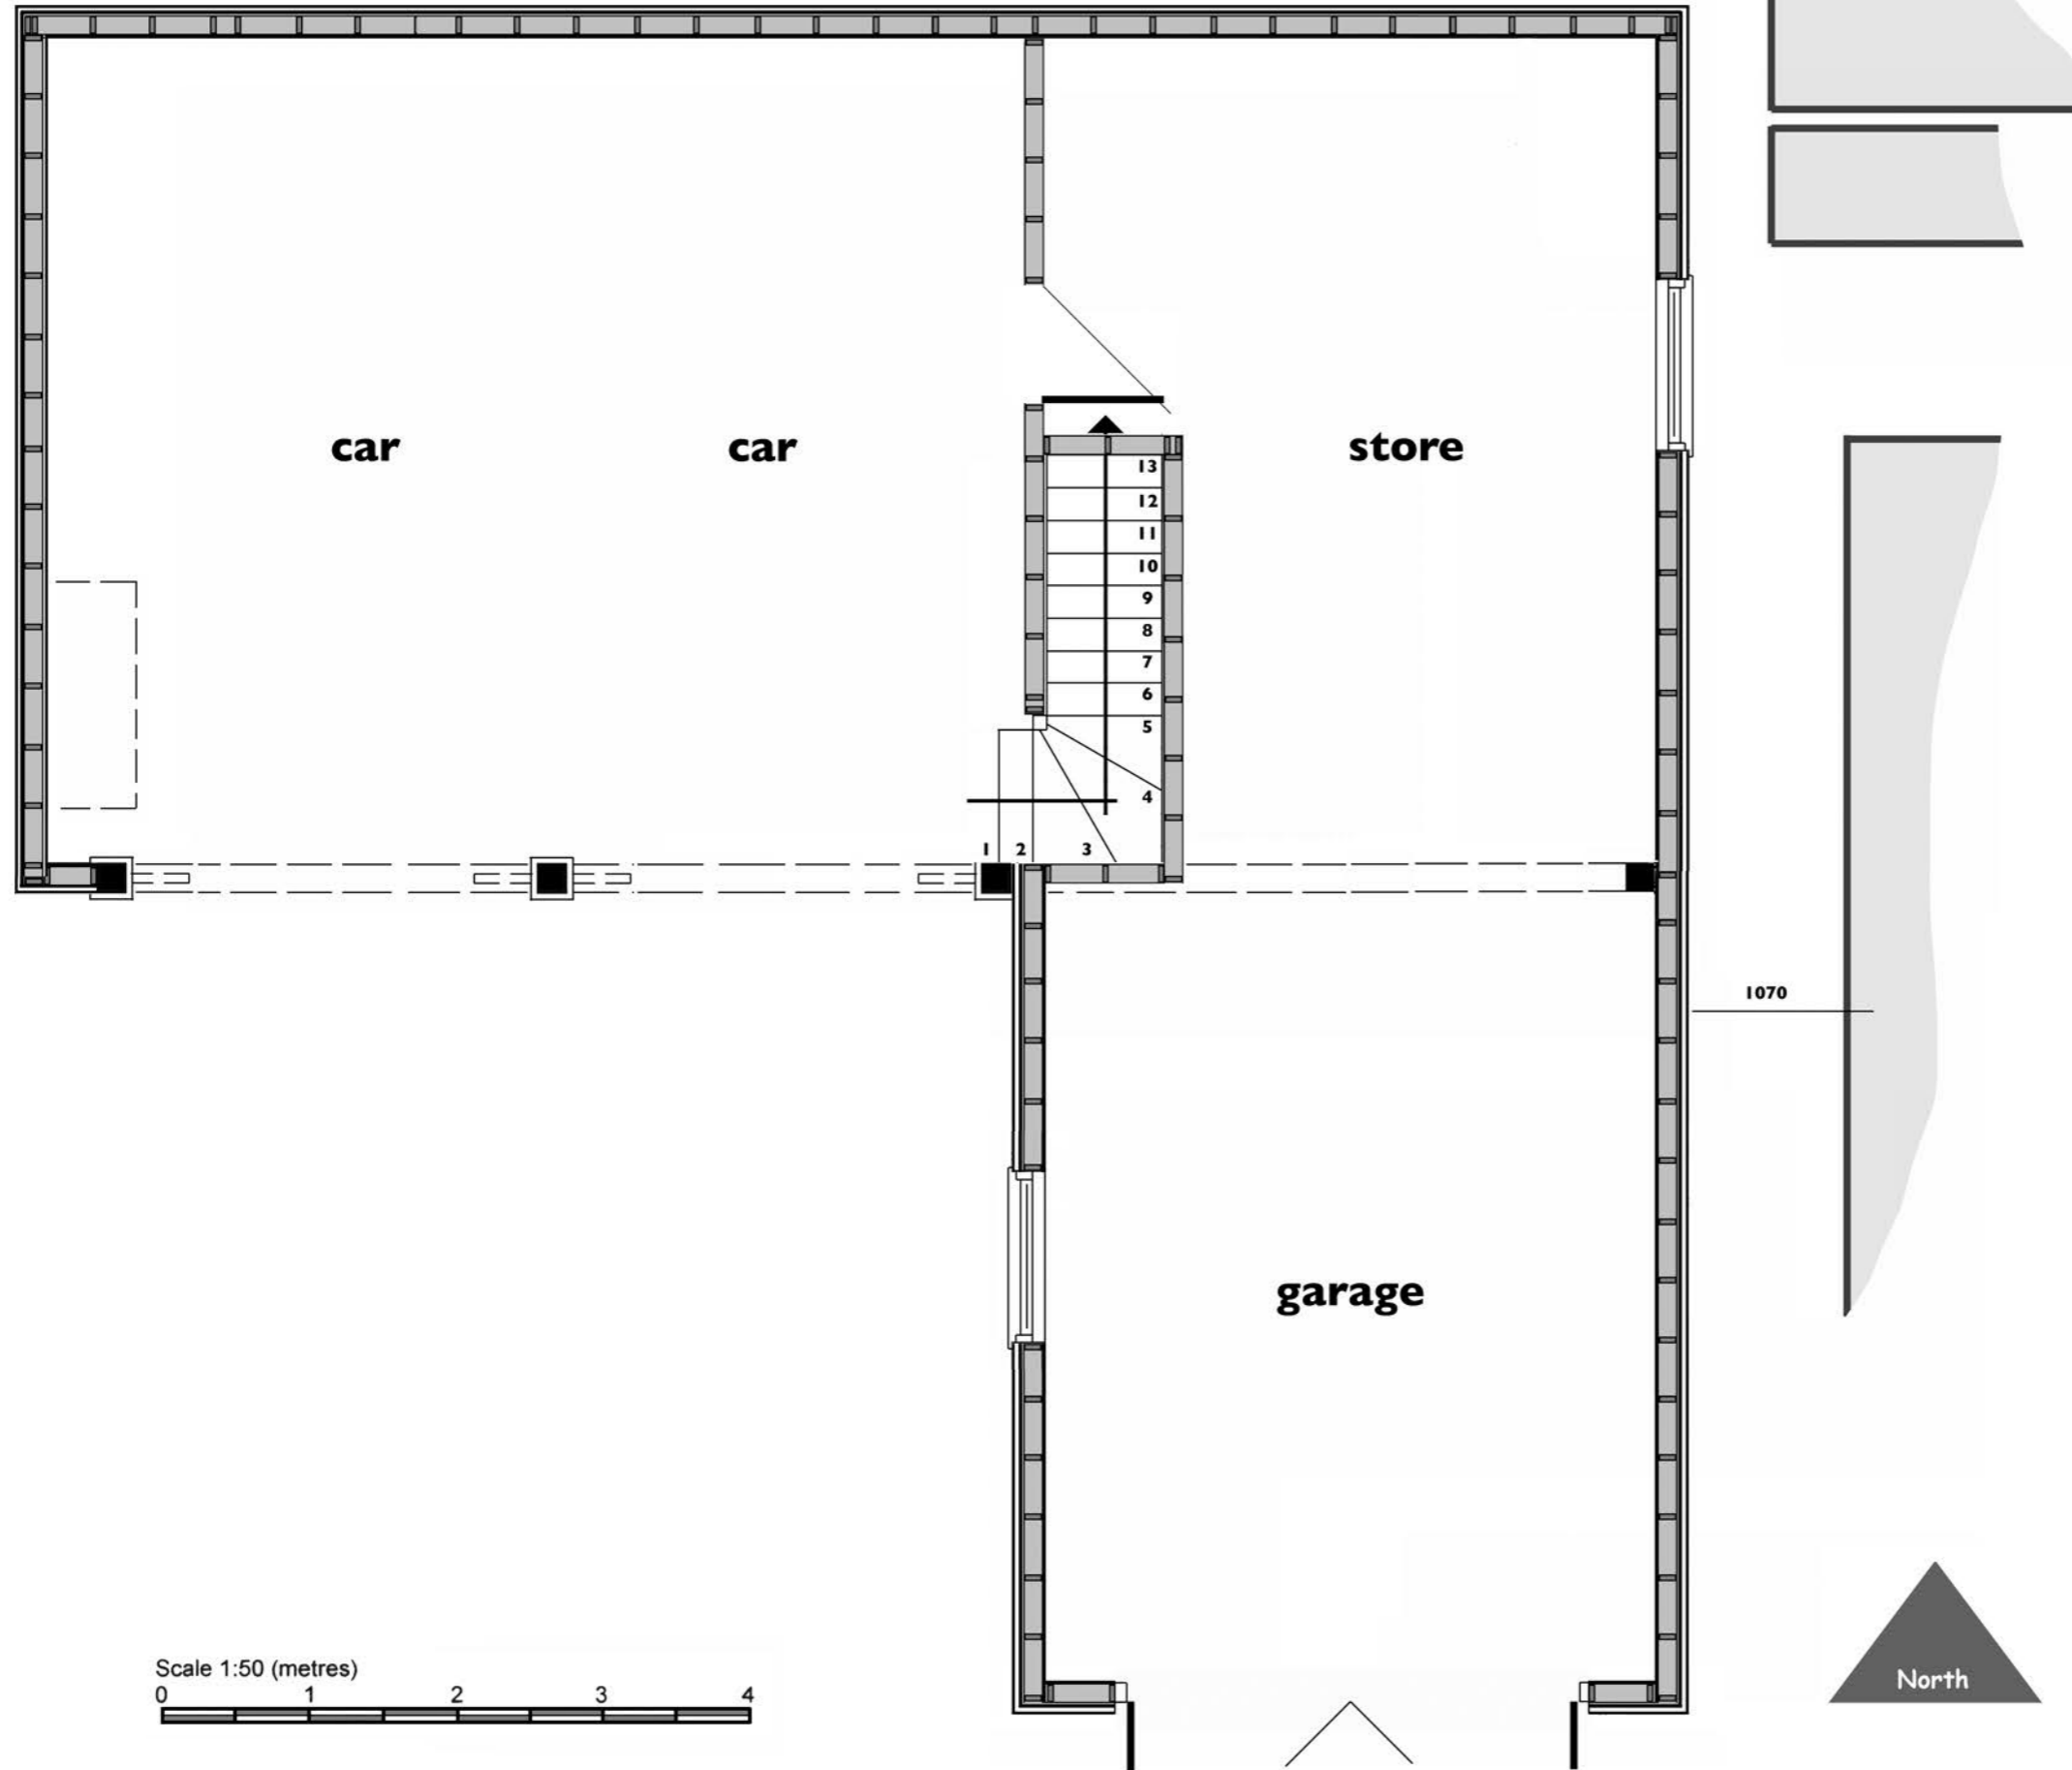

**:: Ground Floor Layout :: Proposed :: 1:50 ::**