



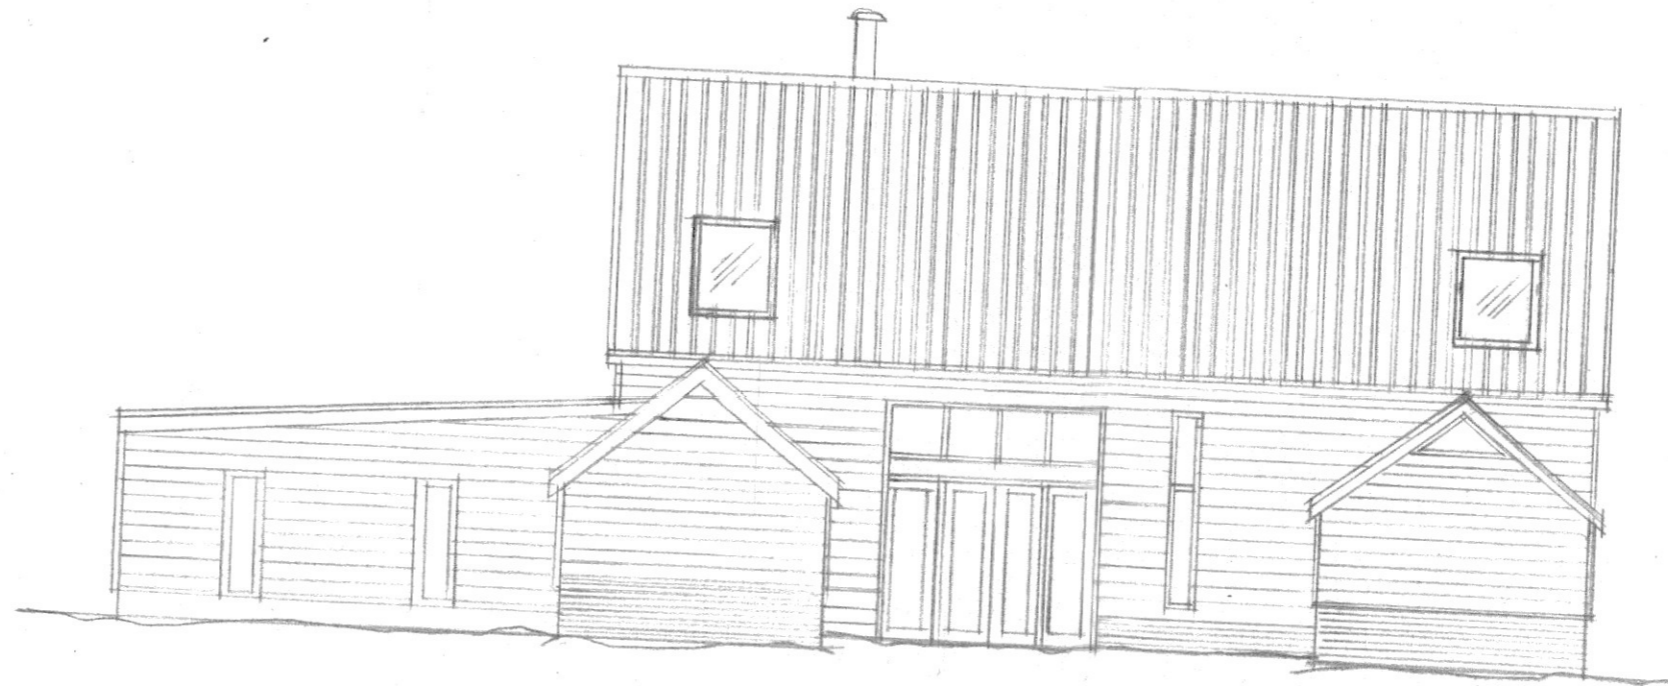

**SOUTH
ELEVATION**

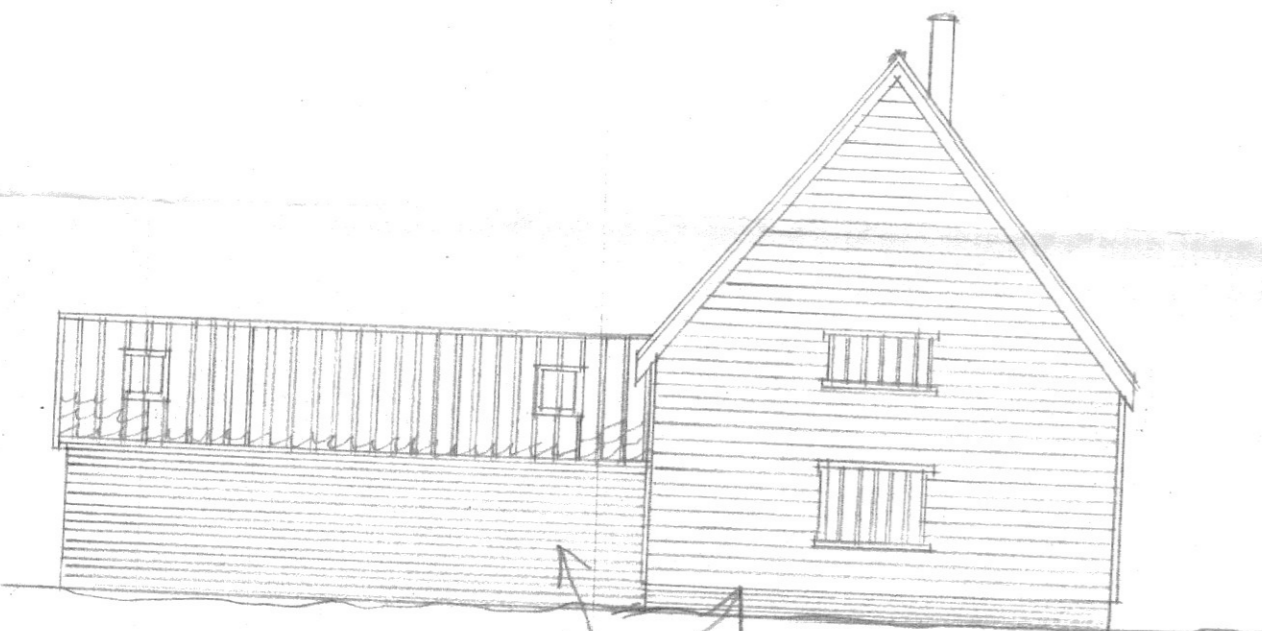


**EAST
ELEVATION**



**NORTH
ELEVATION**

**RED BRICK
WALL AND
PLINTH**

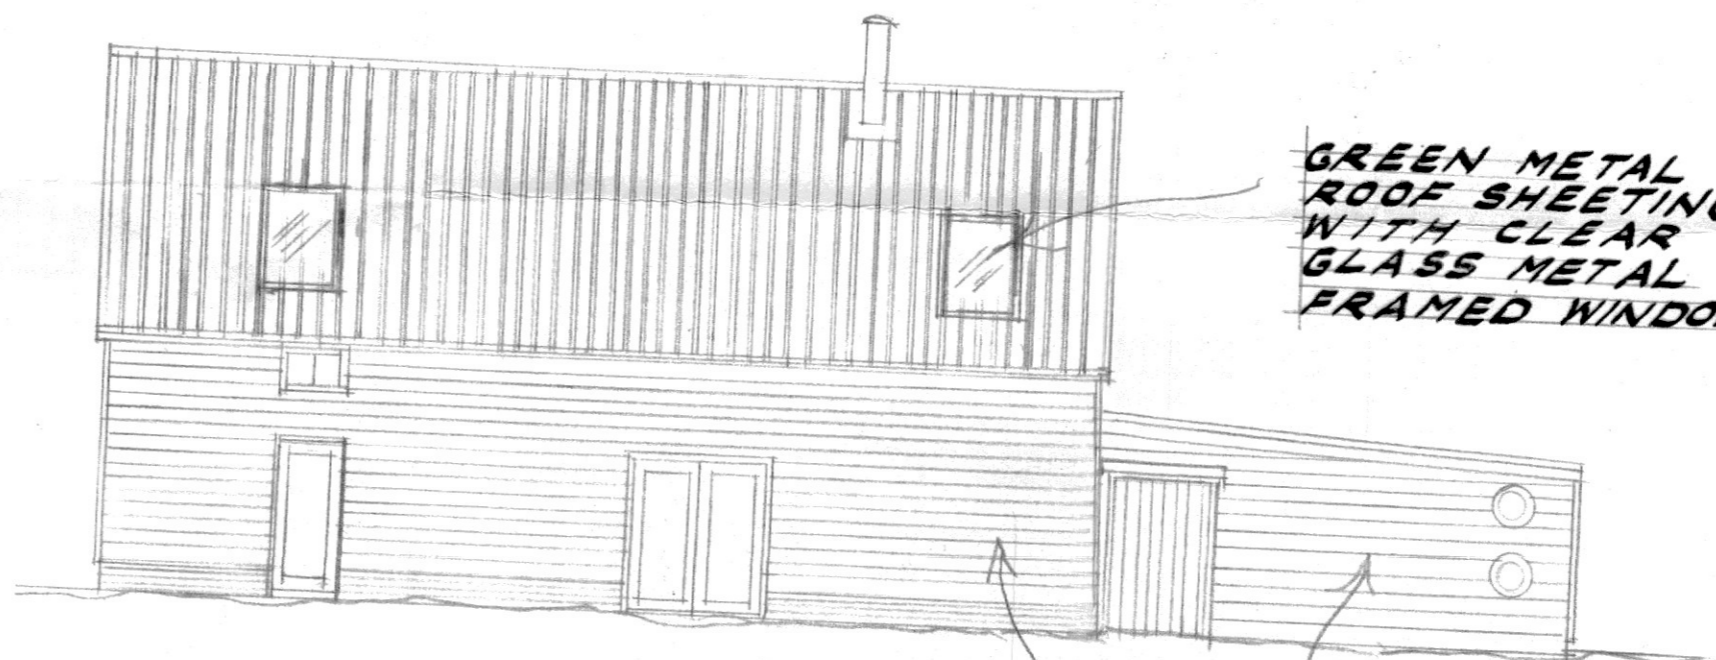

**WEST
ELEVATION**

**GREEN METAL
ROOF SHEETING
WITH CLEAR
GLASS METAL
FRAMED WINDOWS**

**BLACK PAINTED
HORIZONTAL
BOARDING
WITH RED BRICK
PLINTH**

NOTES:
All dimensions must be checked on site and not scaled from this drawing.
THIS DRAWING TO BE READ IN CONJUNCTION WITH T623/2, 3, STRUCTURAL ENGINEERS DETAILS REF. 23/12061 AND GREENSCAPE ENERGY SOLAR PANELS

A	Date	Revisions

©copyright
KATHY THURMAN M.C.I.A.T.

Client
MR AND DR GRANT

Job Title
**SOLAR PANELS
@
WHITE HOUSE FARM,
SOUTHOLT,
SUFFOLK,
IP23 7TN**

Drawing Title
**ELEVATIONS
AS EXISTING**

Scale **1:100**

Date **SEPT. 23** Drawn by **Kathy Thurman**

Drg No. **T623/1** Rev.