


**SOUTH
ELEVATION**


**PROPOSED TIMBER
CLAD/TIMBER
FRAMED CUPBOARD
WITH FLAT FELTED
ROOF TO HOUSE
SOLAR PANELS
OPERATING UNITS**



**EAST
ELEVATION**

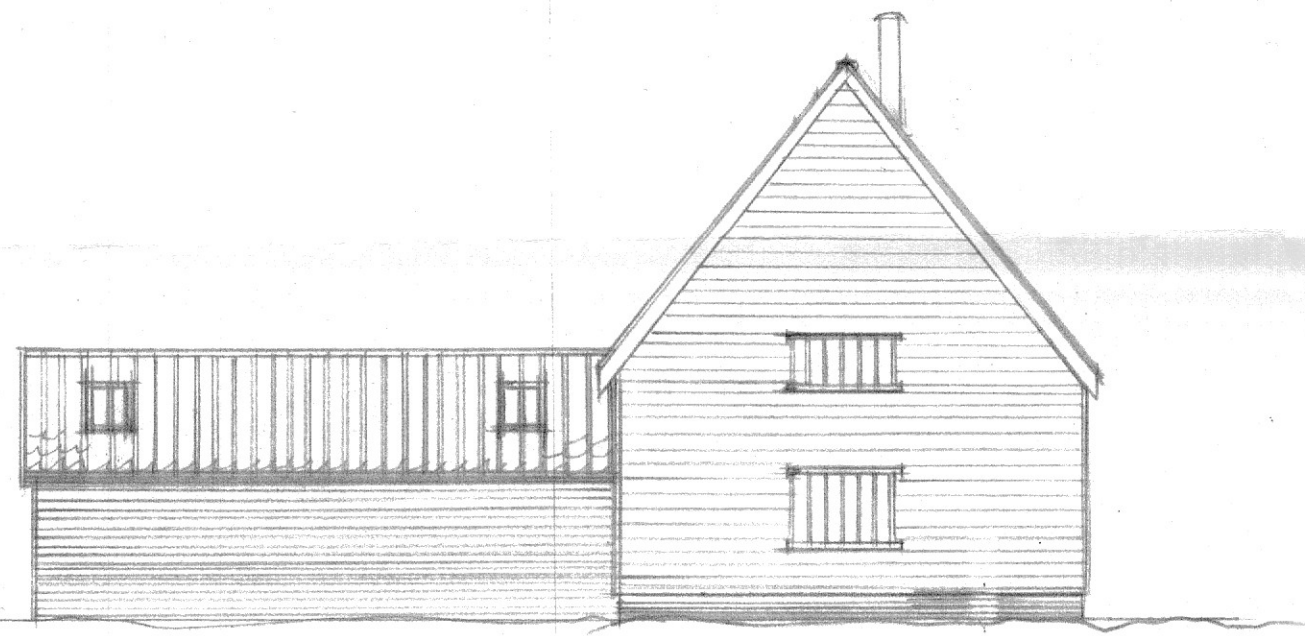

**NORTH
ELEVATION**

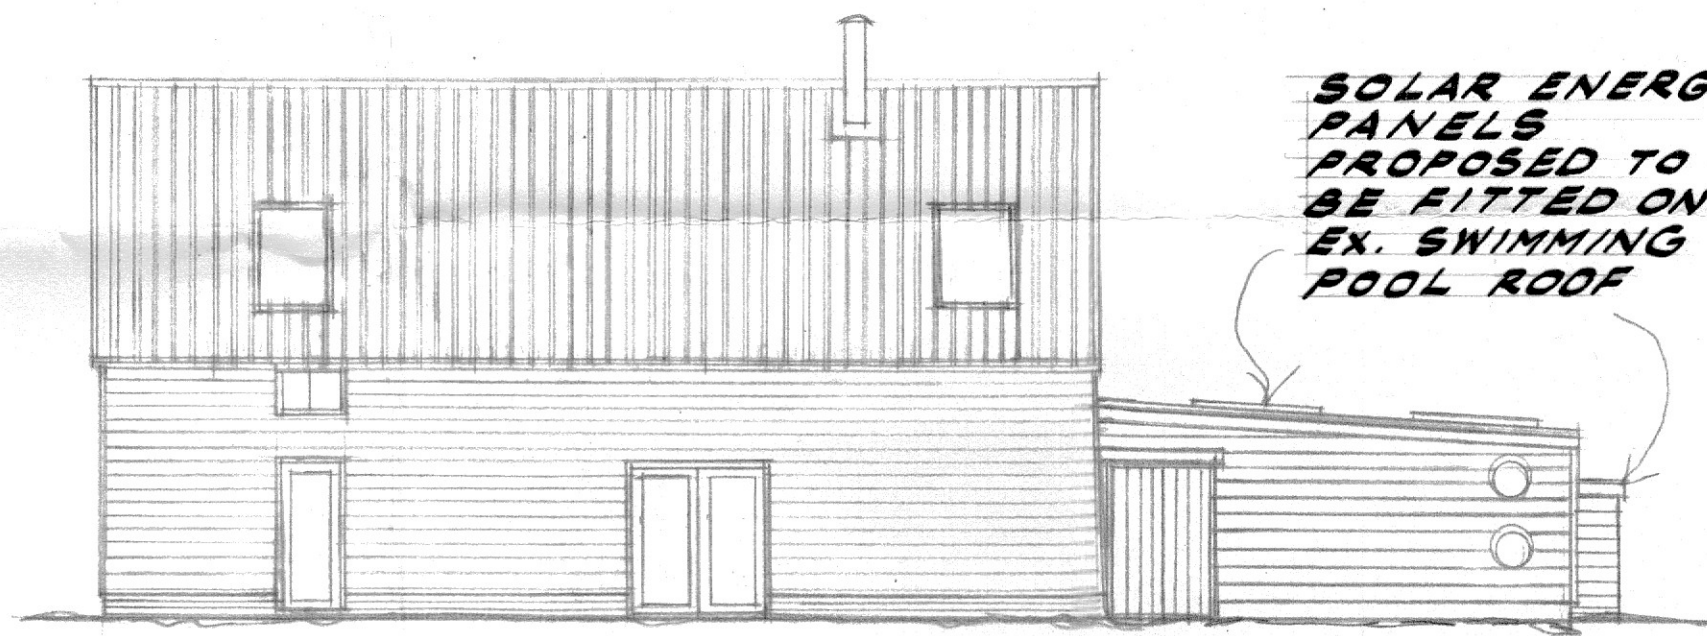

**WEST
ELEVATION**

**SOLAR ENERGY
PANELS
PROPOSED TO
BE FITTED ON
EX. SWIMMING
POOL ROOF**

NOTES:
All dimensions must be checked on site and not scaled from this drawing.
THIS DRAWING TO BE READ IN CONJUNCTION WITH T623/1, 3, STRUCTURAL ENGINEERS DETAILS REF. 23/12061 AND GREENSCAPE SOLAR ENERGY PANELS

A	Date	Revisions

©copyright
KATHY THURMAN M.C.I.A.T.

Client
MR AND DR. GRANT

Job Title
**SOLAR PANELS
@
WHITE HOUSE FARM,
SOUTHOLT,
SUFFOLK
IP23 7TN**

Drawing Title
**ELEVATIONS
AS PROPOSED**

Scale **1:100**

Date **AUG. 23** Drawn by **Kathy Thurman**

Drg No. **T623/2** Rev.