
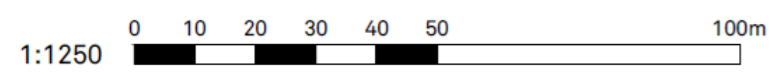
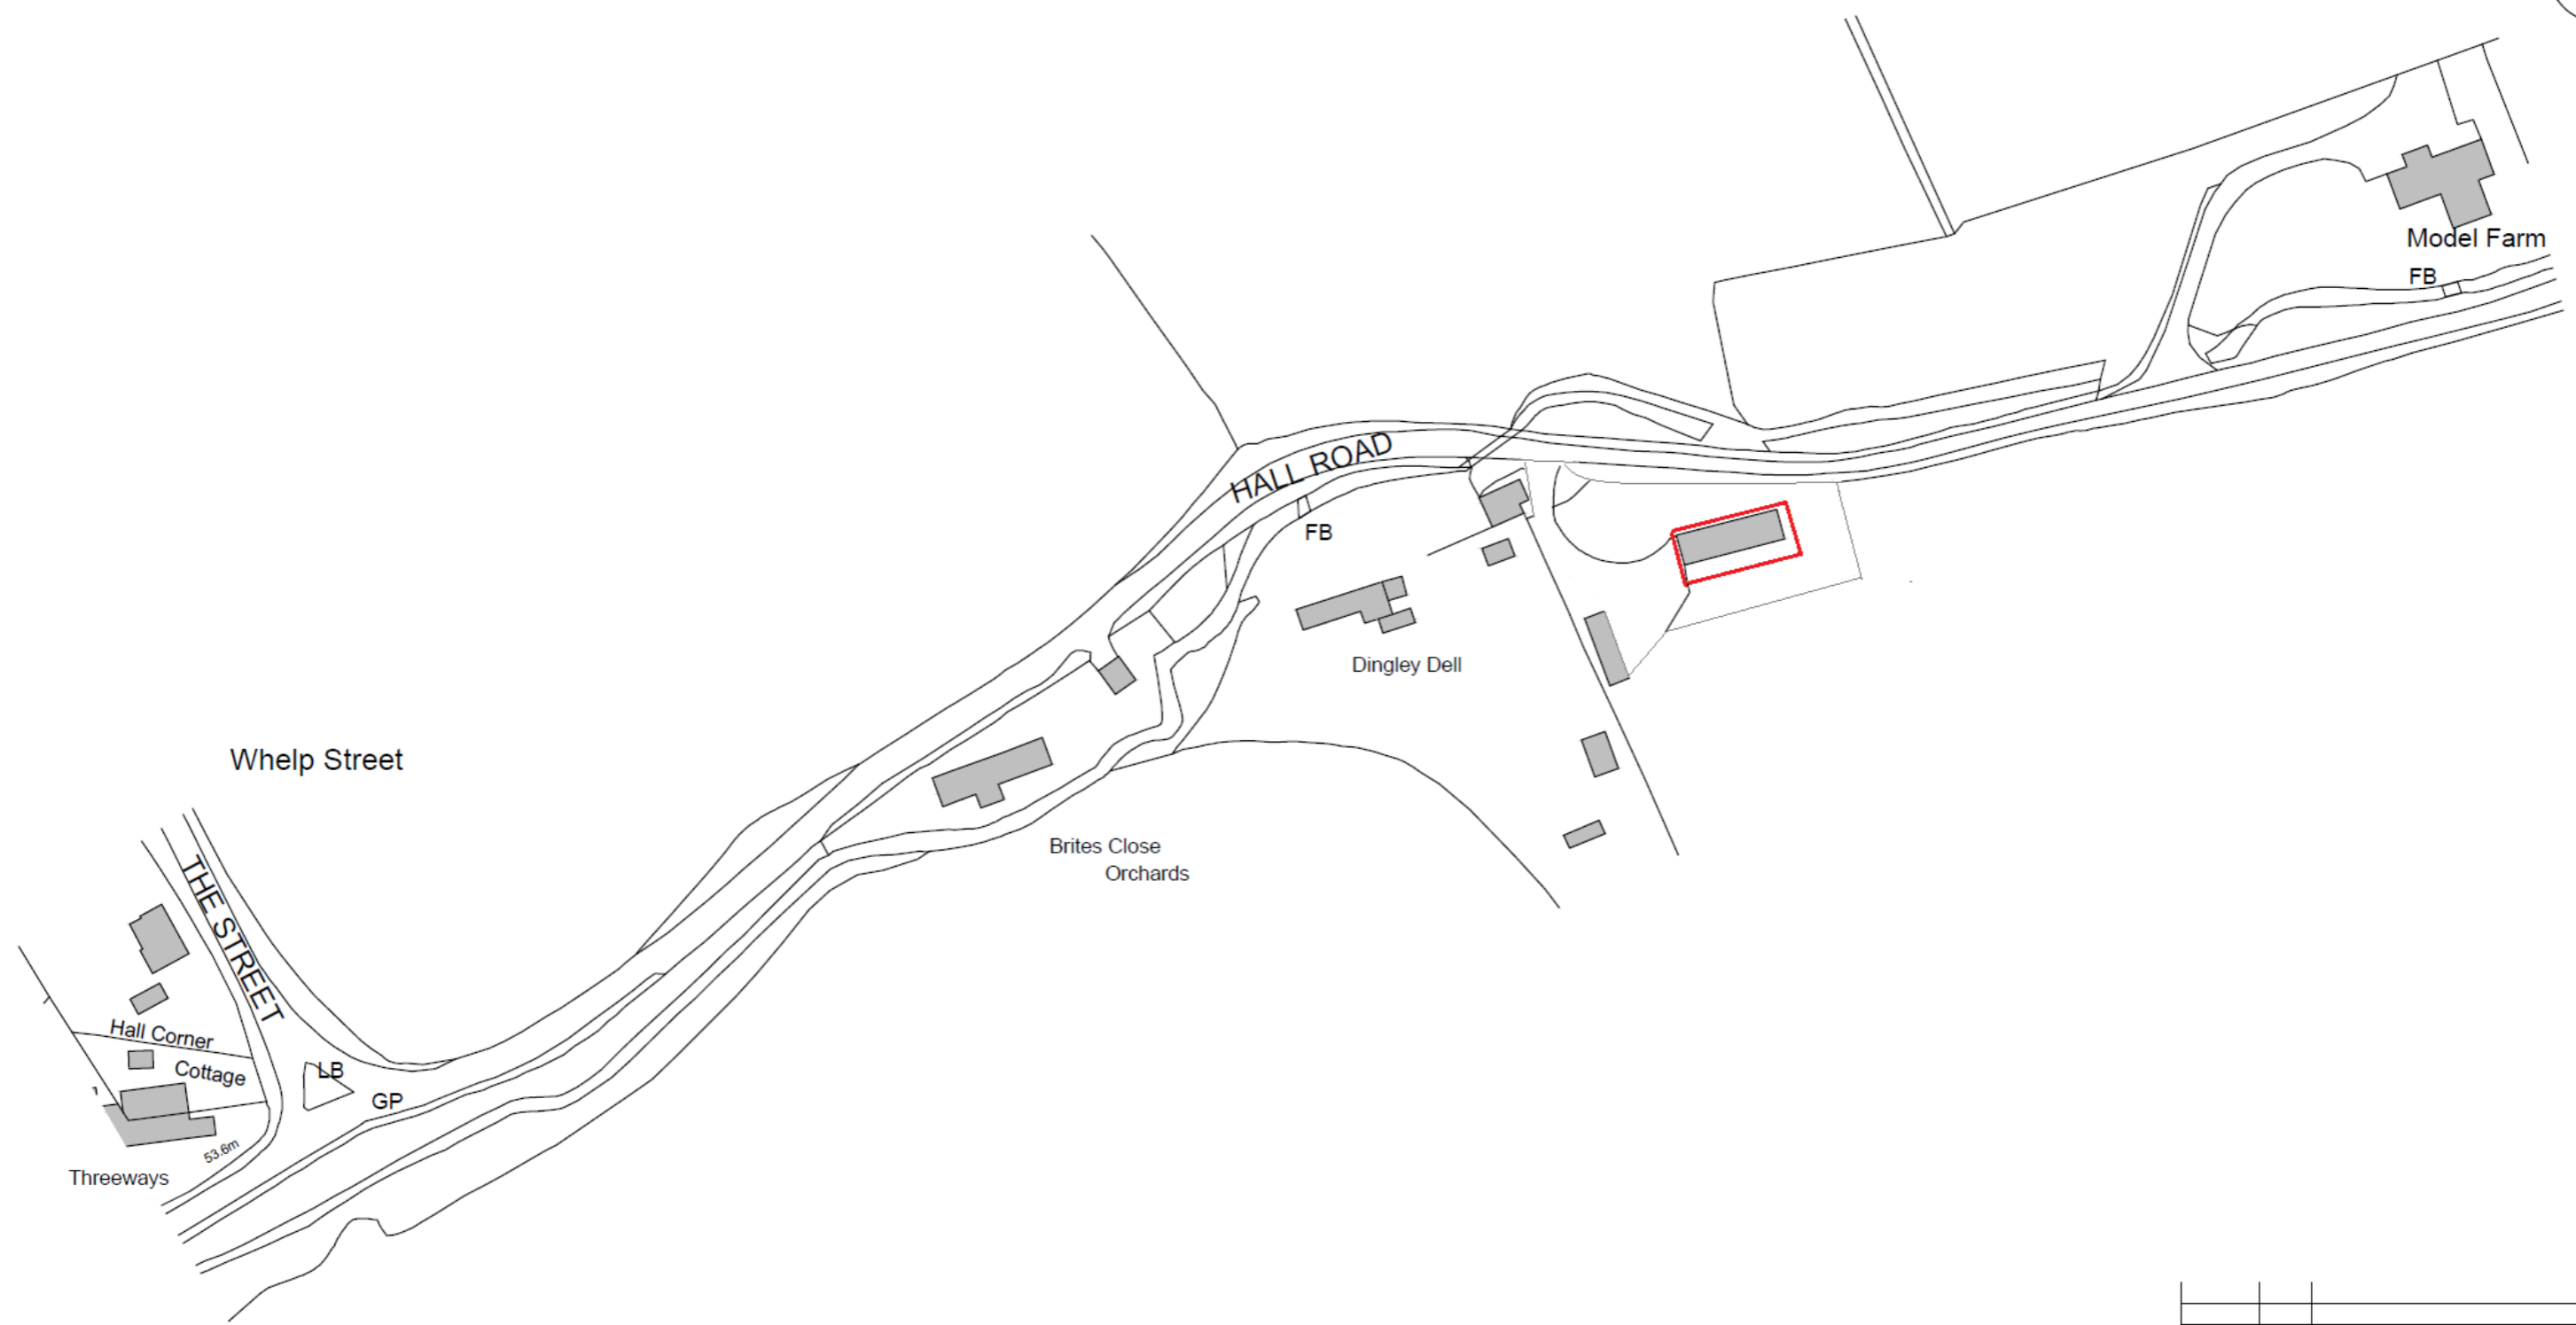


© This drawing and design are copyright.
 Do not scale from this drawing. Use only figured dimensions. If in doubt, ask.
 All dimensions are to be checked on site.
 Any discrepancies should be reported immediately to the Architect.

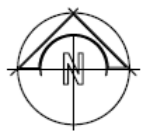

Proposed Class Q Conversion
 Land off Whelp Street,
 Preston St Mary,
 CO10 9NL
 Site Location Plan
 Scale 1:1250 (A3)

DATE	REV.	DESCRIPTION	DRAWN

PatrickAllen&Associates
Architects
 architects@patrickallen.org.uk 2 Grange Business Centre
 www.patrickallen.org.uk Tommy Flowers Drive
 Grange Farm
 Kesgrave, Ipswich
 Suffolk, IP5 2BY
 +44 (0)1473 620660
 © 2022 Patrick Allen & Associates Limited | Registered No: 4694261

4384-01