

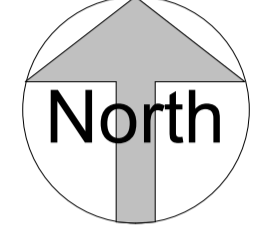
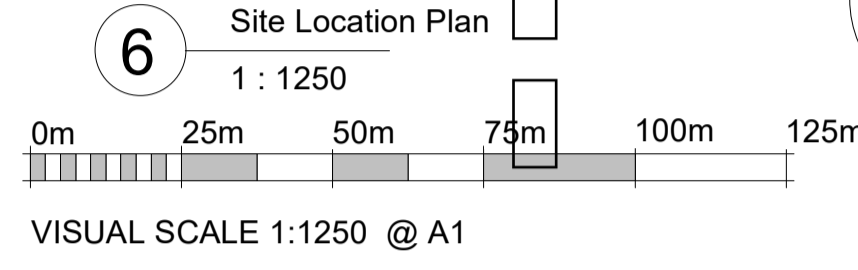



4 Site  
 1 : 500

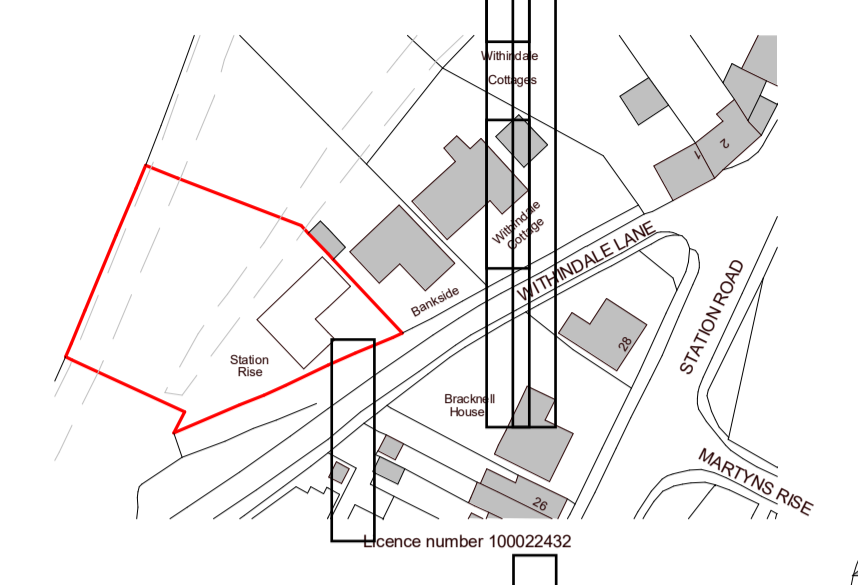



6 Site Location Plan  
 1 : 1250

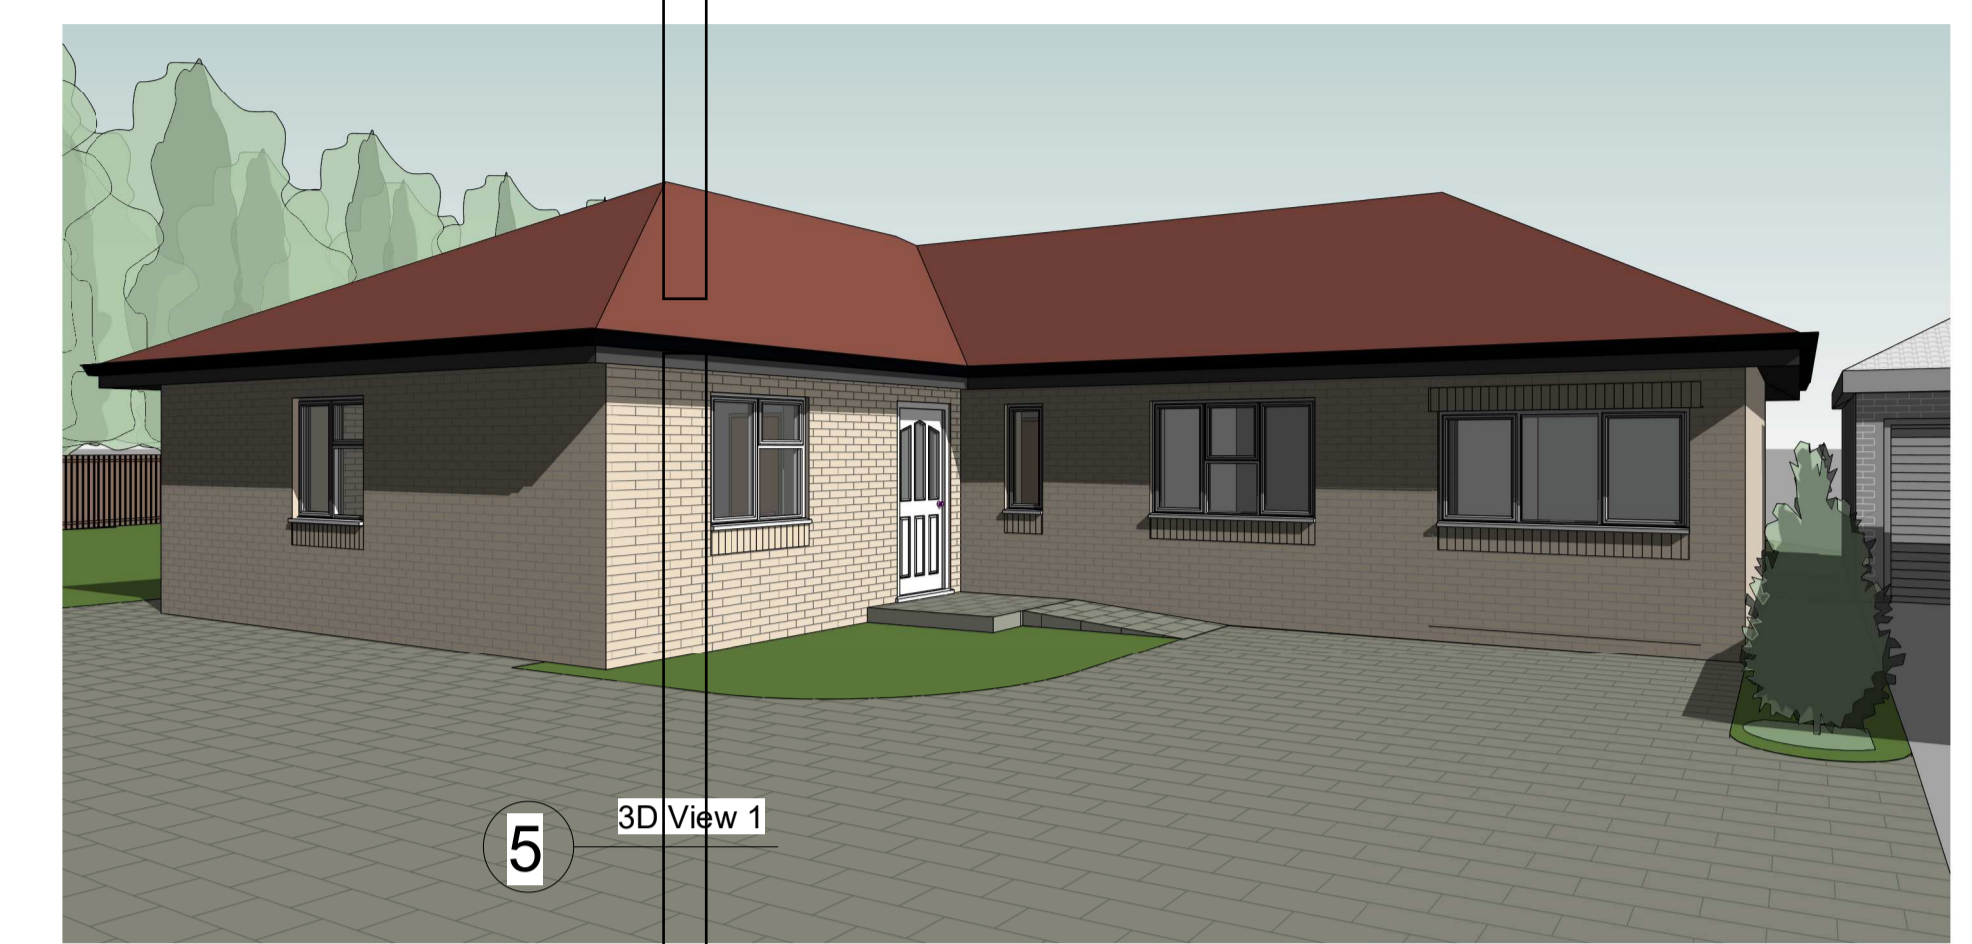


5 3D View 1

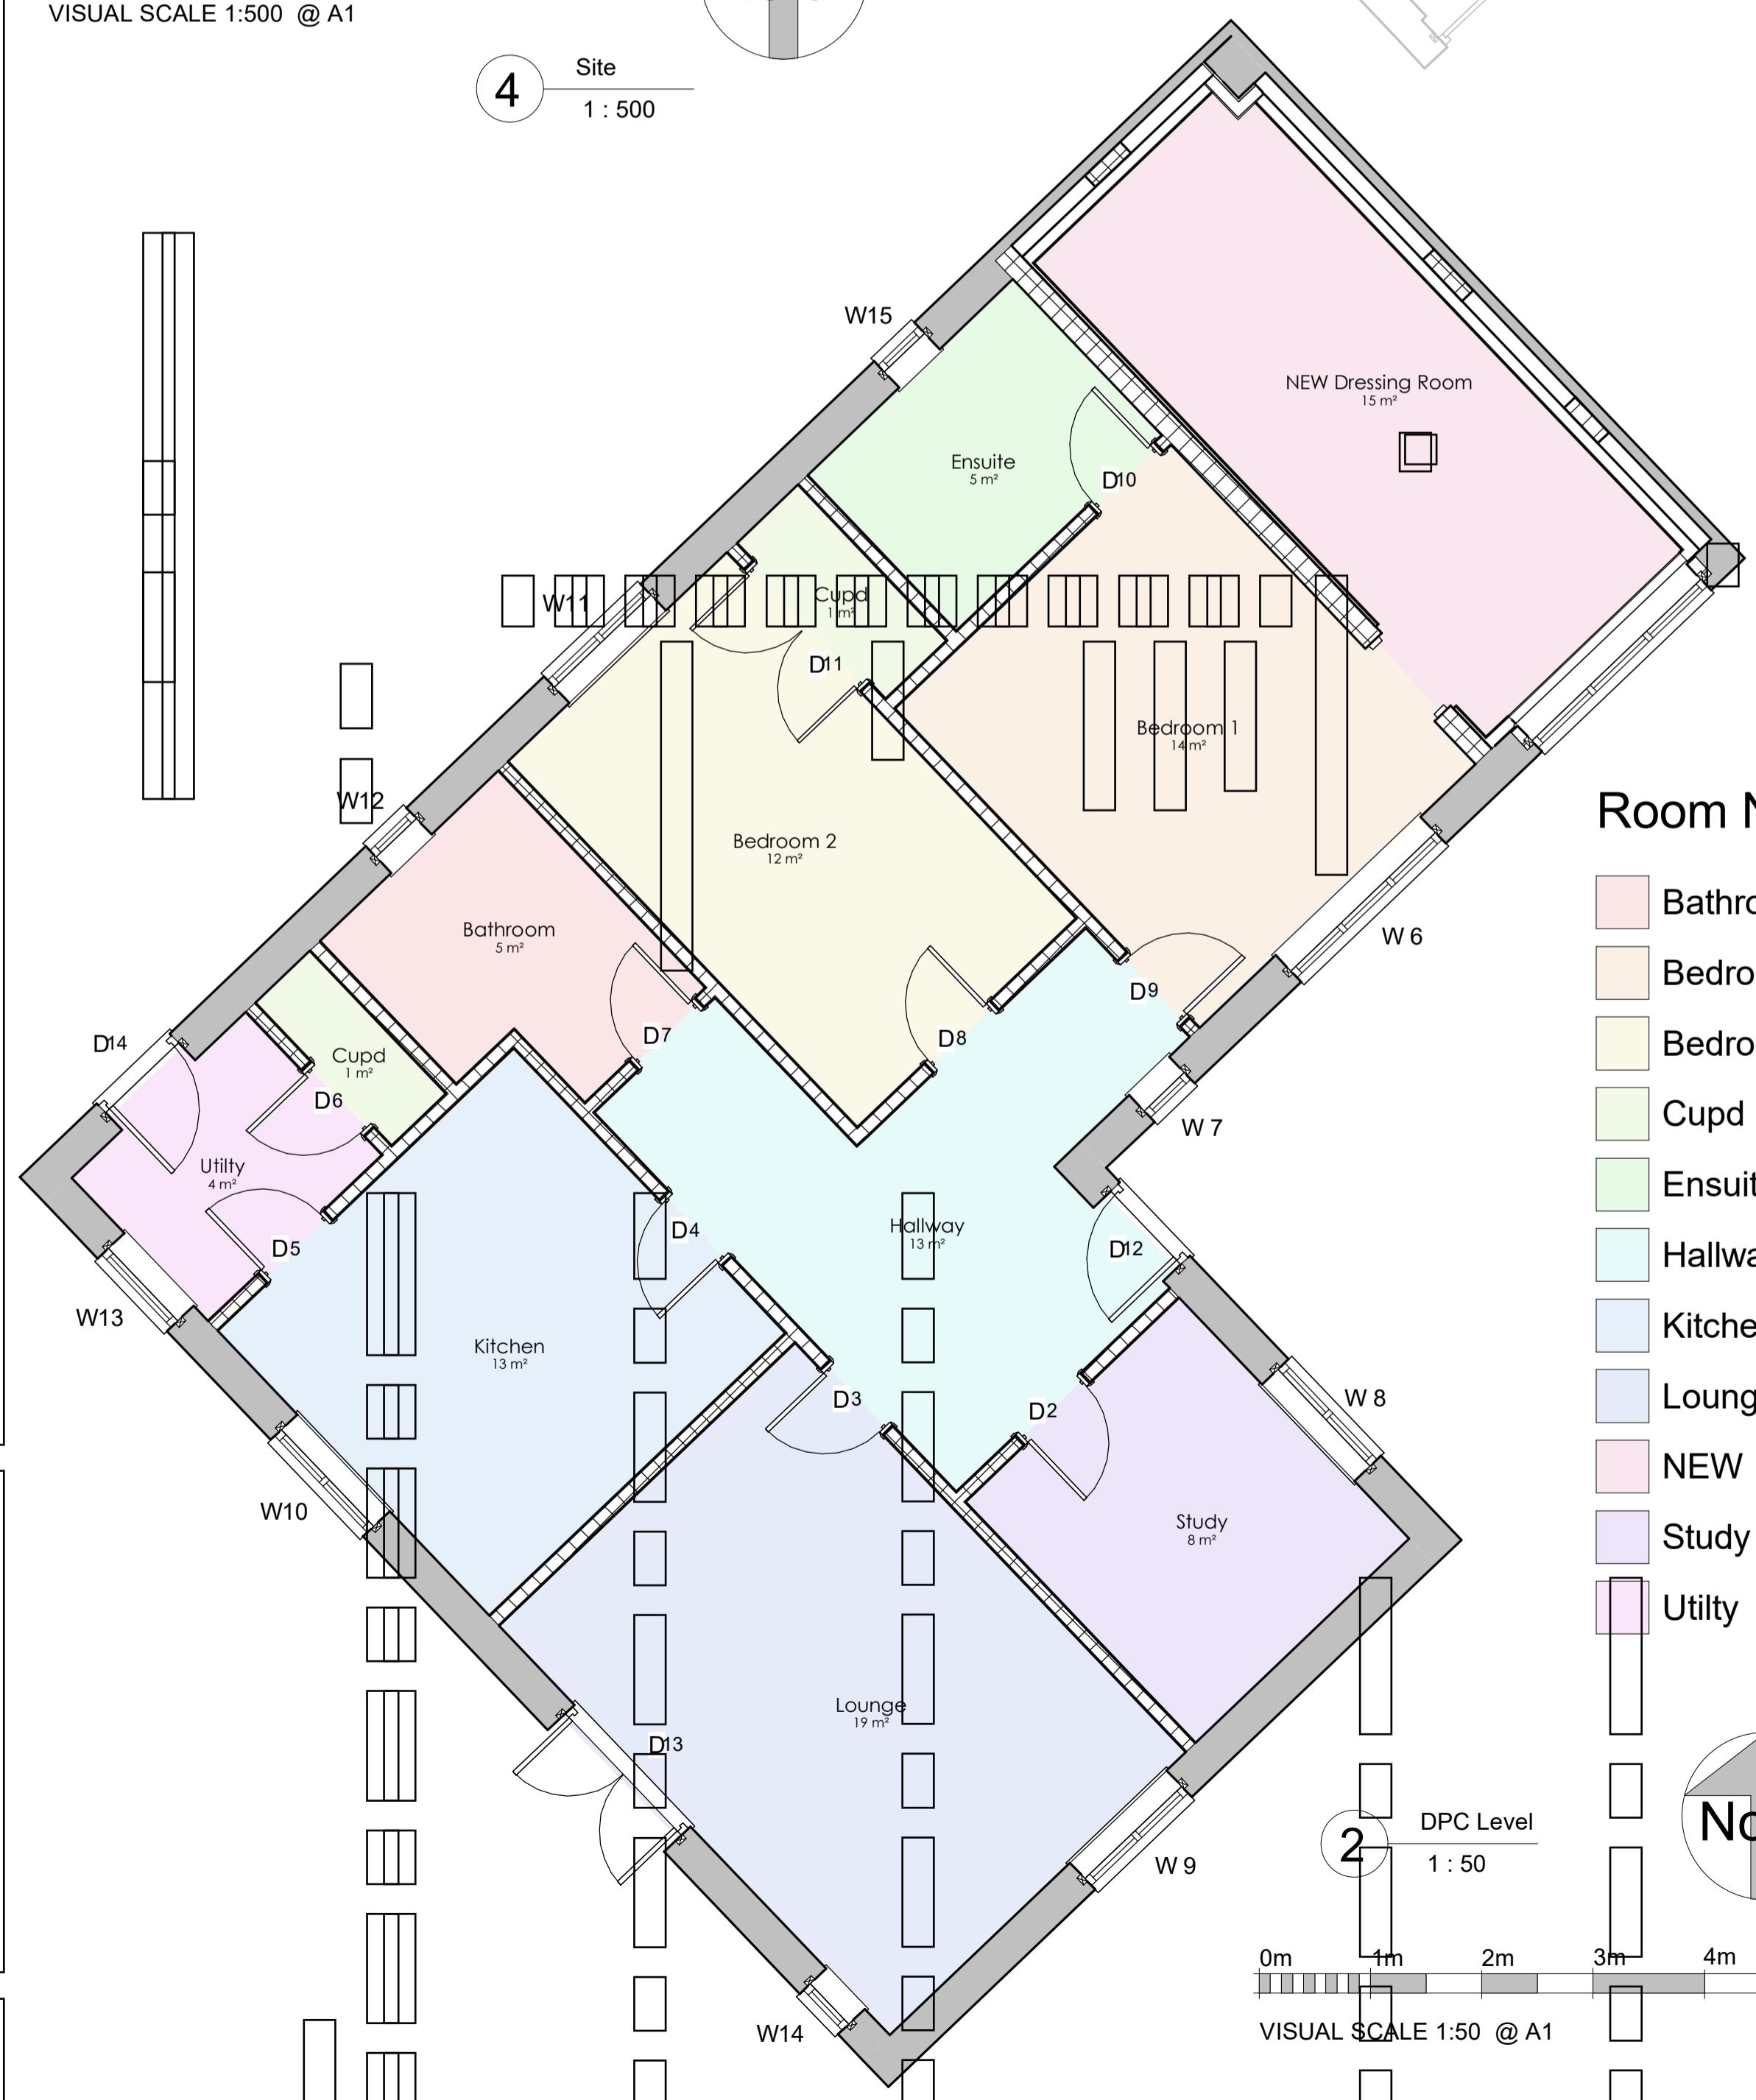


- Room Names**
- Bathroom
  - Bedroom 1
  - Bedroom 2
  - Cupd
  - Ensuite
  - Hallway
  - Kitchen
  - Lounge
  - NEW Dressing Room
  - Study
  - Utility

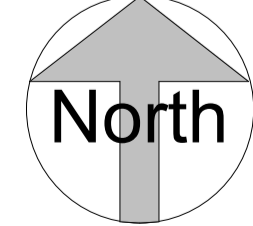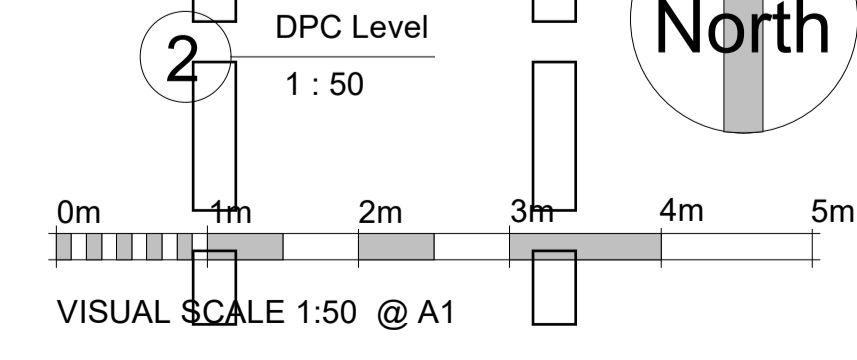

2 DPC Level  
 1 : 50

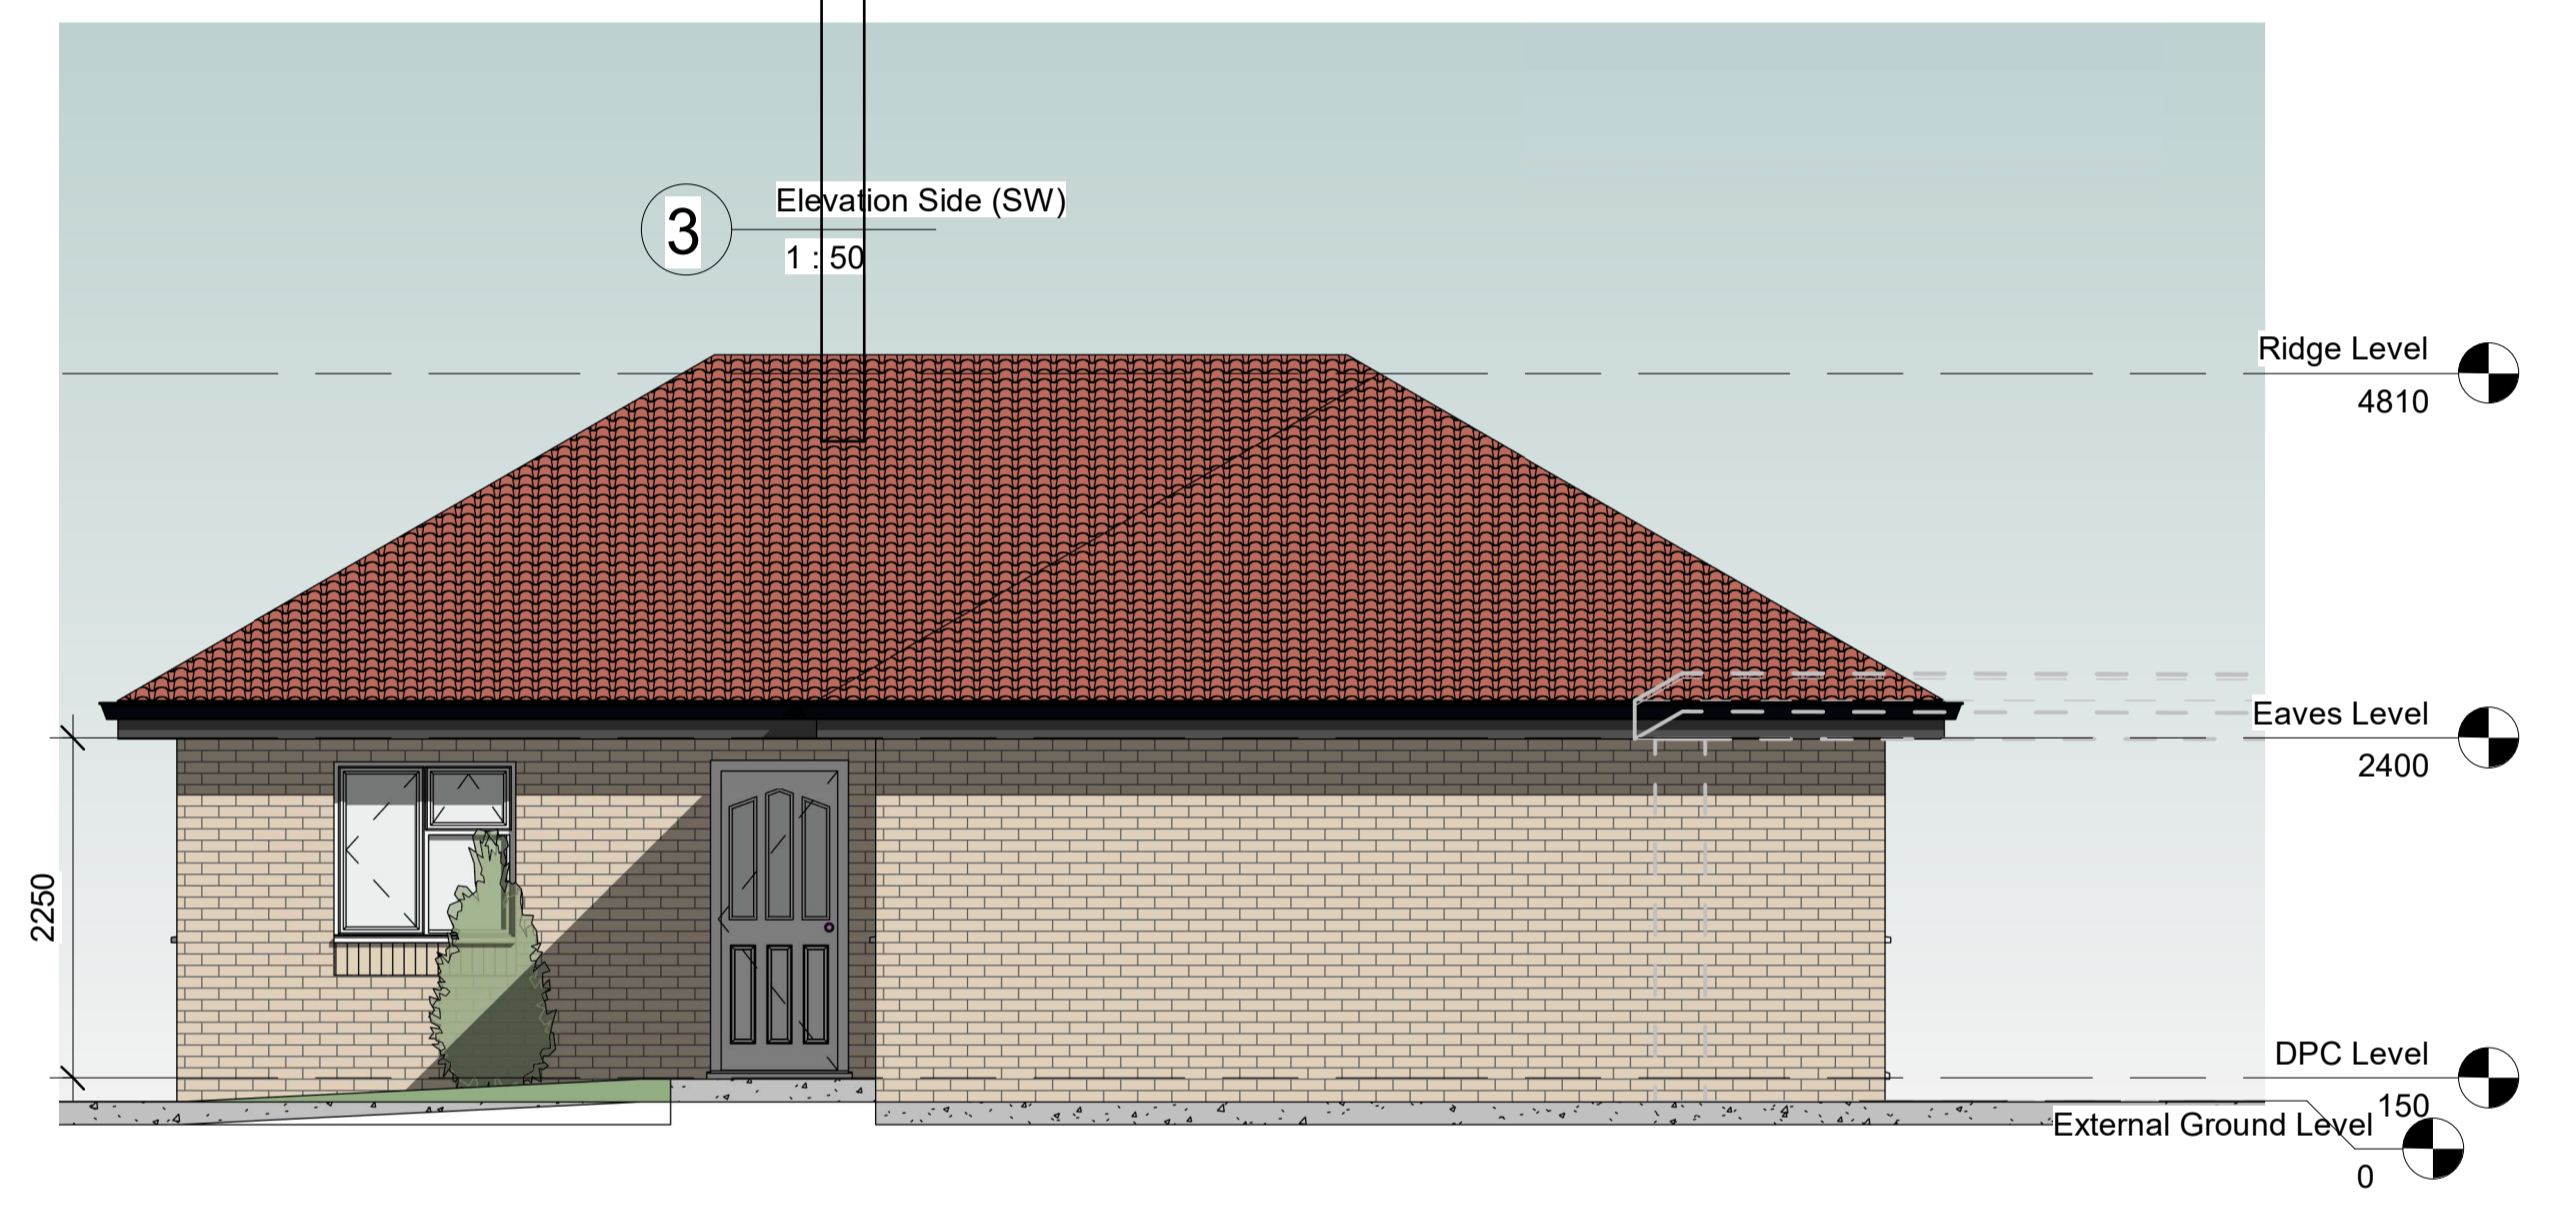

3 Elevation Side (SW)  
 1 : 50

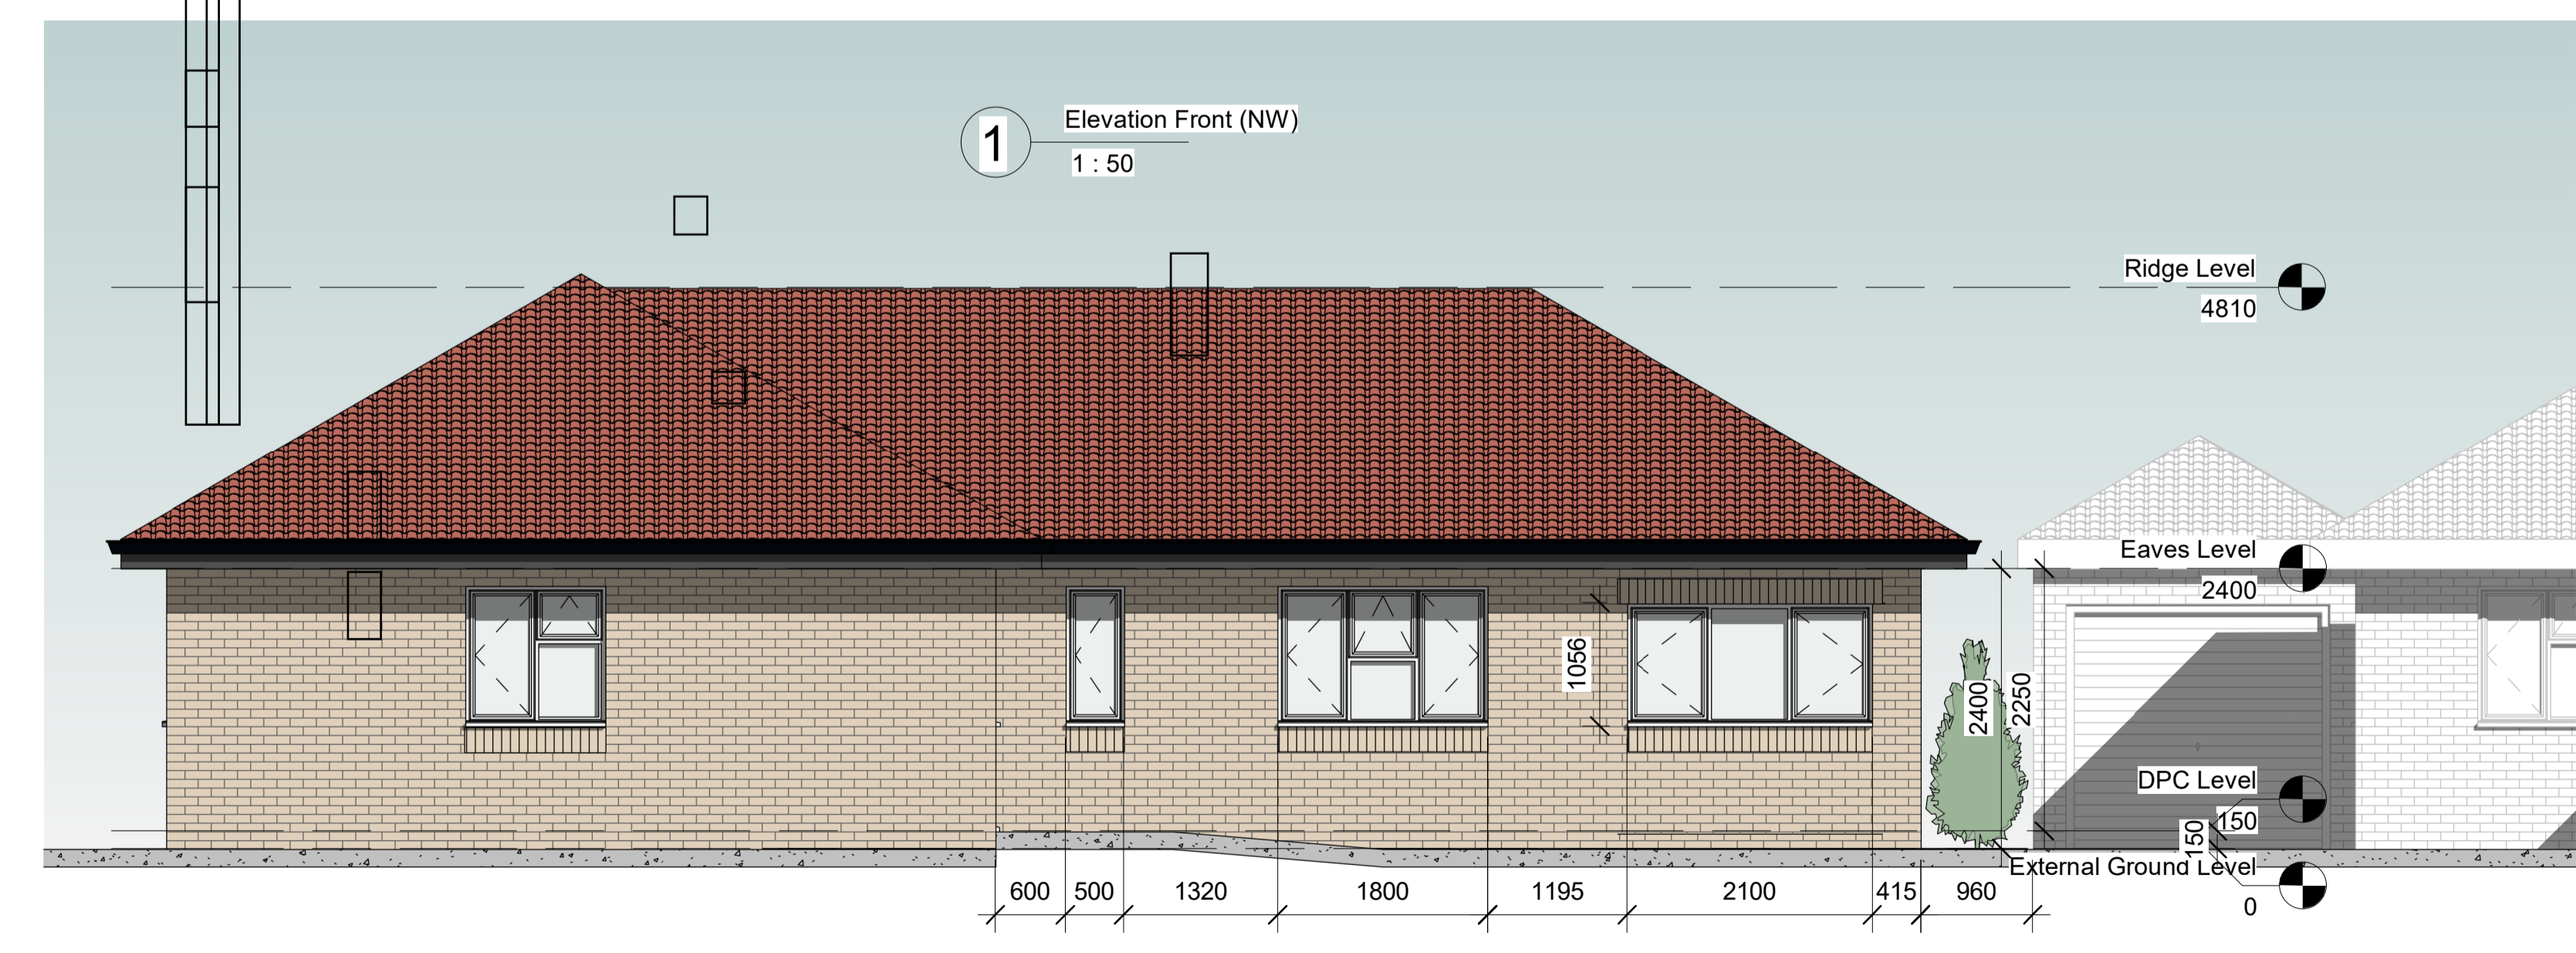

1 Elevation Front (NW)  
 1 : 50

