


THIS DRAWING IS COPYRIGHT
 Contractors and Consultants must check all dimensions on site.
 Any discrepancies to be reported to Laurence Associates before
 work proceeds. This drawing shall be used only for the purpose
 intended.
 PLEASE DO NOT SCALE FOR CONSTRUCTION PURPOSES.

Notes:

- Site Area: 3.250m² —
- Public right of way - - -
- Ownership area —

Rev.	Description	Drawn	Date

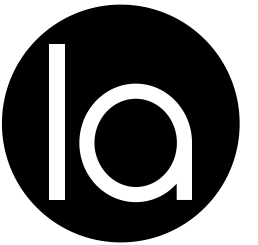

planning | architecture | landscape

t: +44 (0) 1872 225 259 Truro Office

e: hello@laurenceassociates.co.uk
 w: www.laurenceassociates.co.uk

Project Title:
HOUSE DEVELOPMENTS

Project Address:
 Treneague Mill
 Treneague
 St Stephen



Client:
 Broad Developments Ltd

Drawing Title:
 LOCATION PLAN

Scale: 1:1250@A3	Drawn: AC
Date: 09/23	Checked: AC

Drawing No: 23158-PL-00-01	Rev:
-------------------------------	------

PLANNING

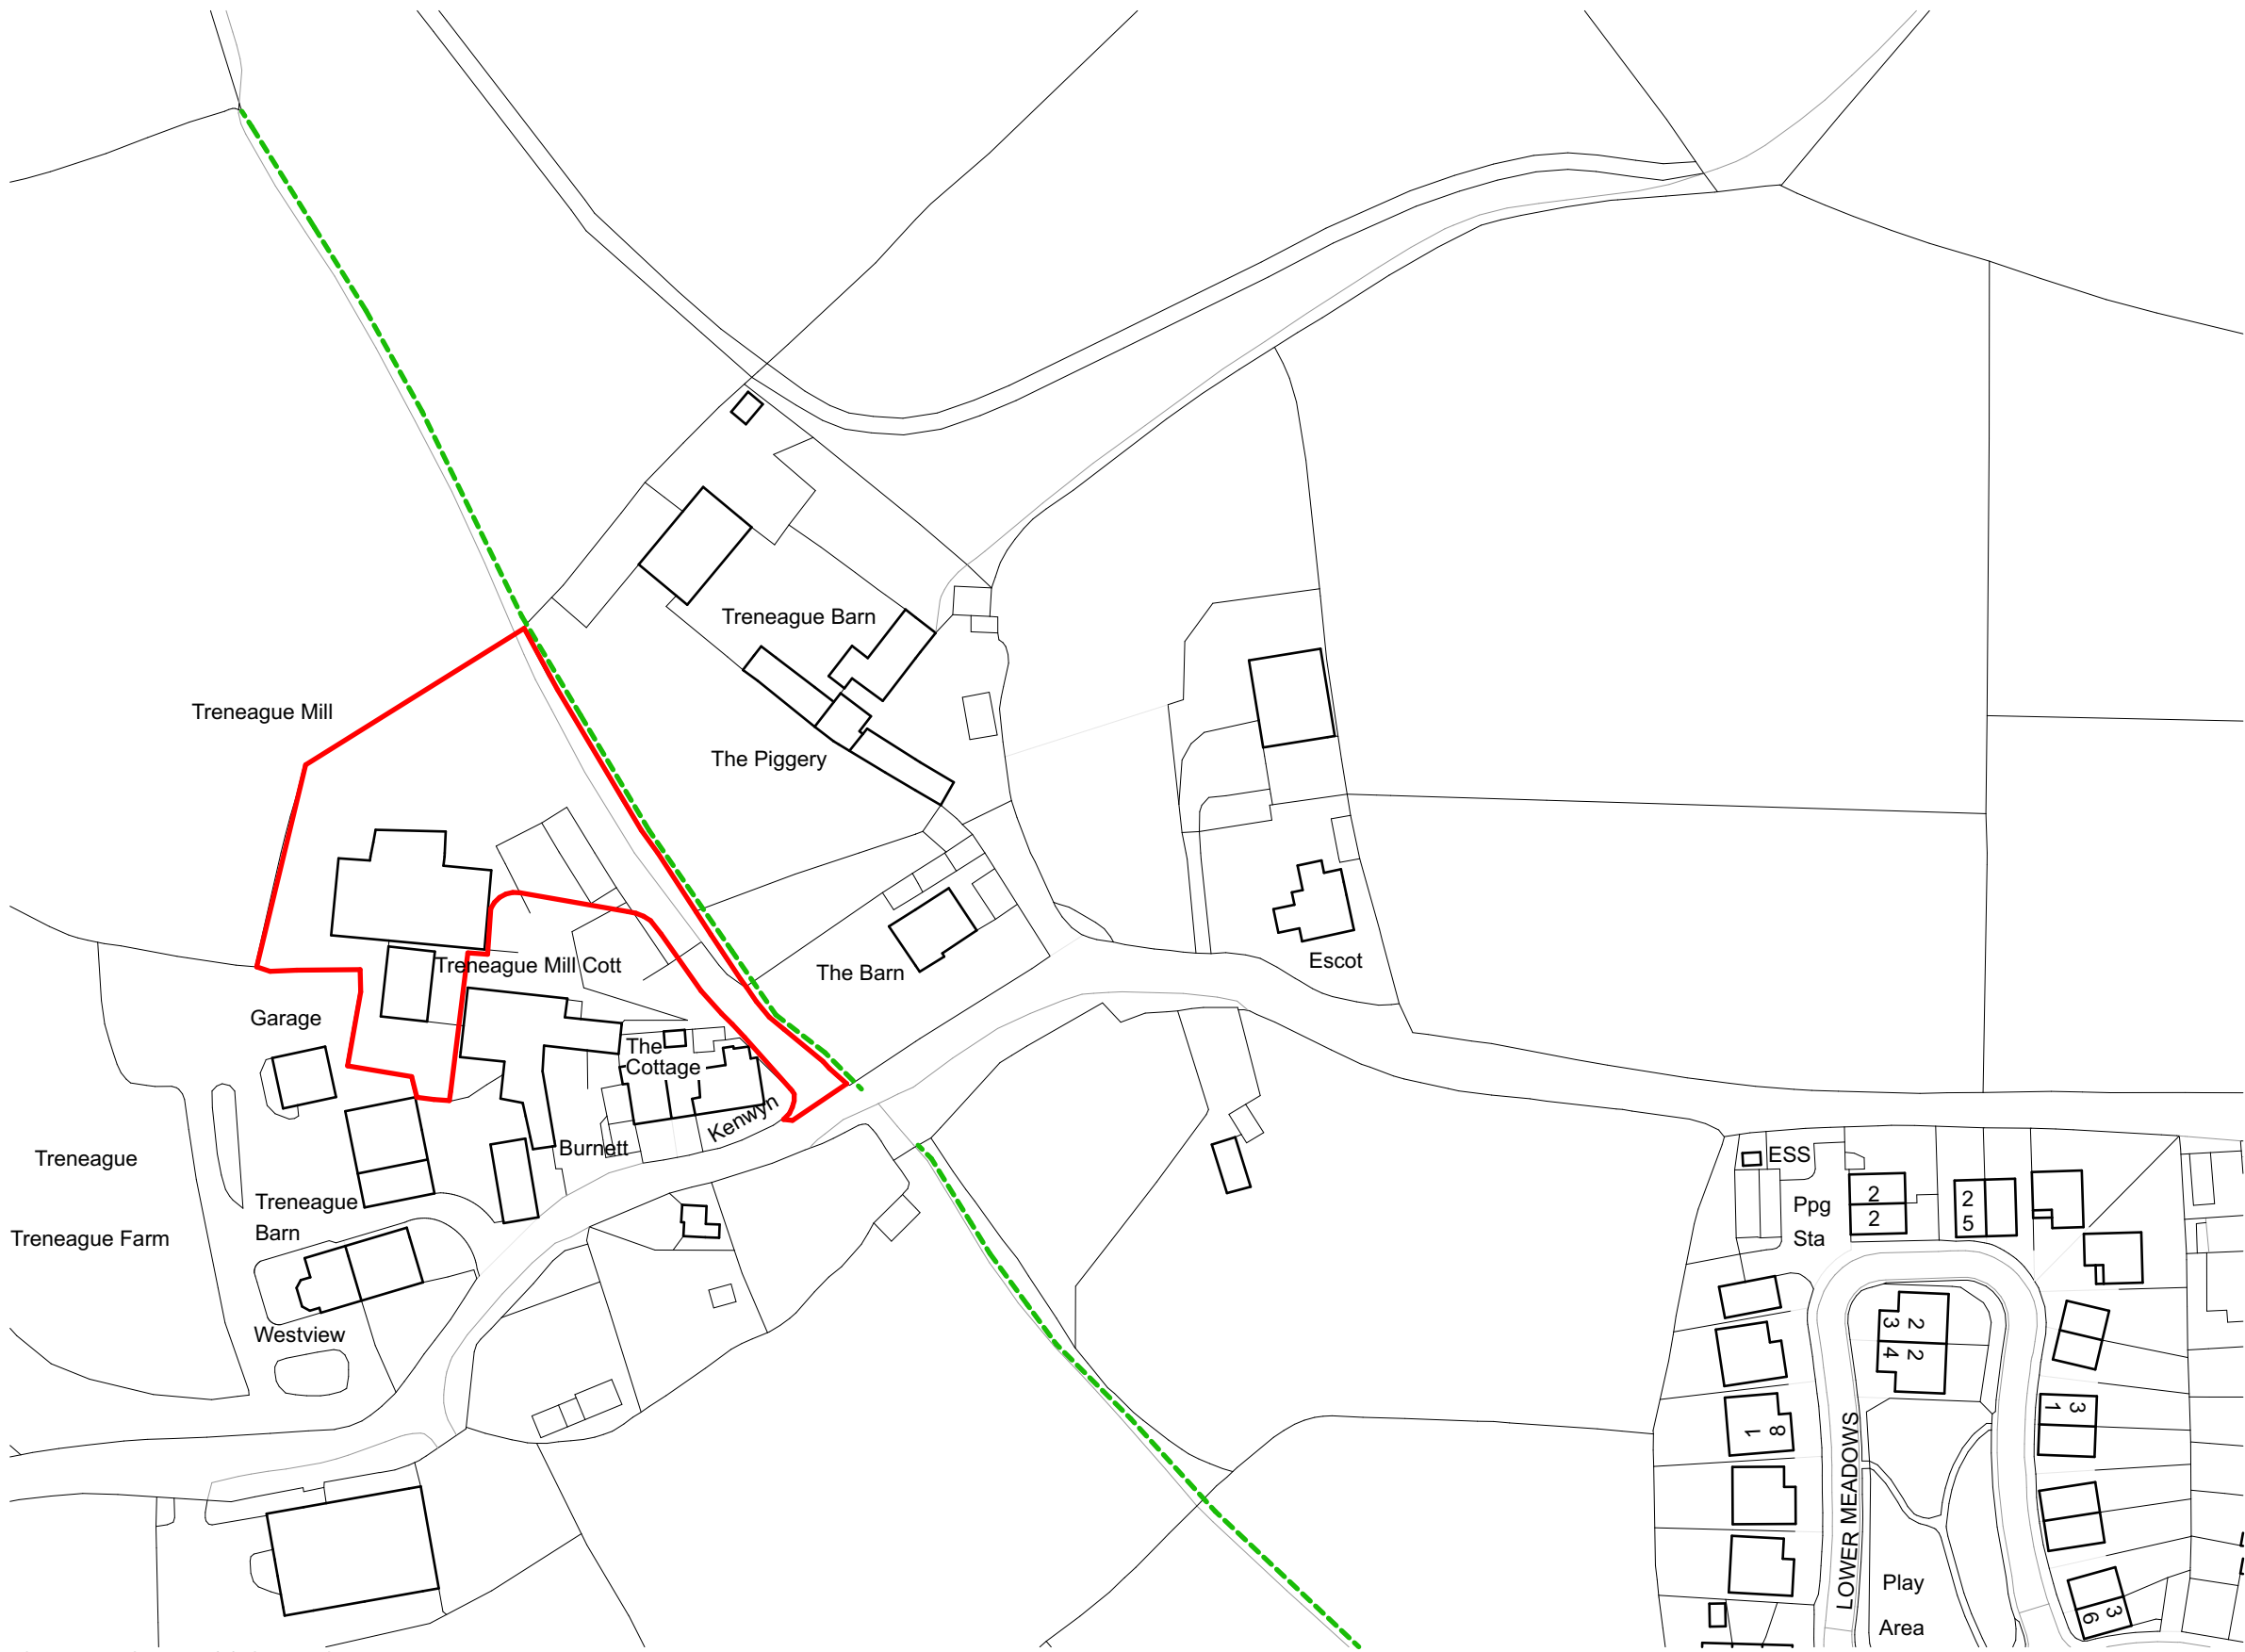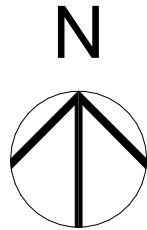

Ordnance Survey, (c) Crown Copyright 2023. All rights reserved. Licence number 100022432

LOCATION PLAN

1:1250

1:1250

