



Responsibility is not accepted for errors made by others in scaling from this drawing.
 All construction information should be taken from figured dimensions only.

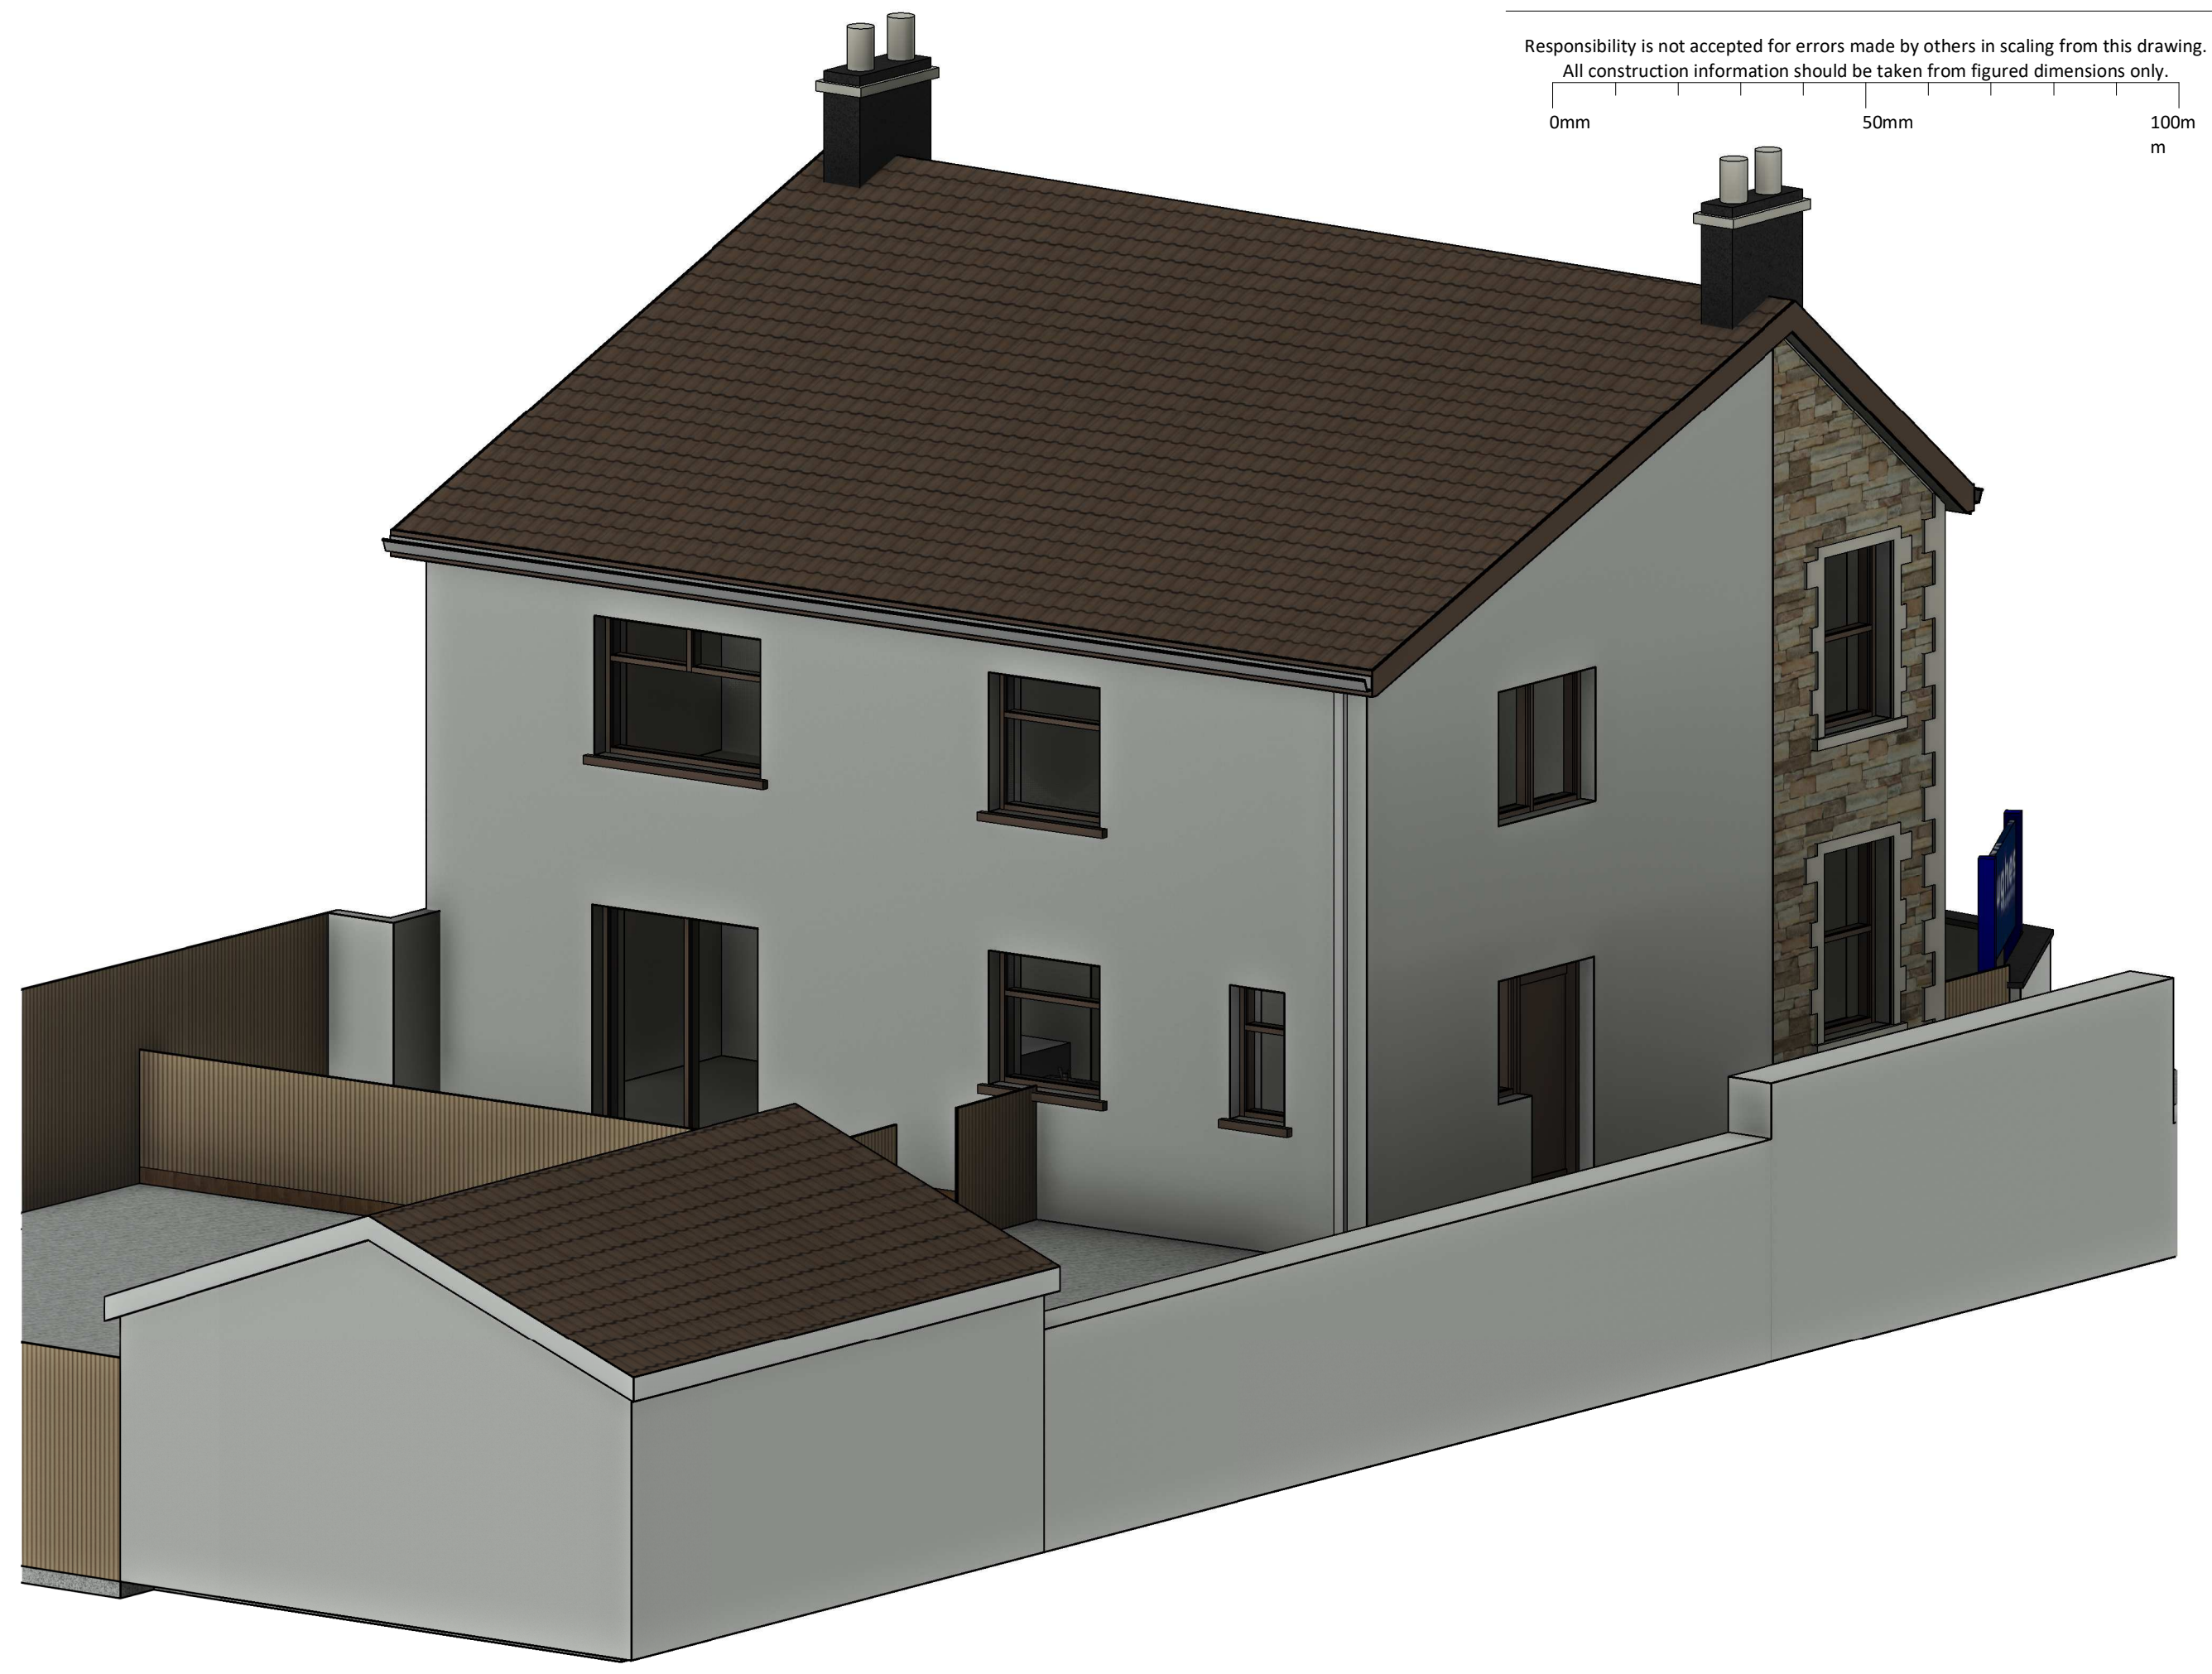

NOTE: All measurements and spans to be checked on-site and confirmed before fabrication and work commences. This drawing shows design intent only for all structural components. Structural Engineer to size/design all required structural components and provide calculations for Building Control approval before work commences. Structural Engineer and specialist designers to carry out own survey for Structural Component spans and sizes / specialist designs. All relevant statutory notices to be sent to local Authority by builder at various stages of the contract.

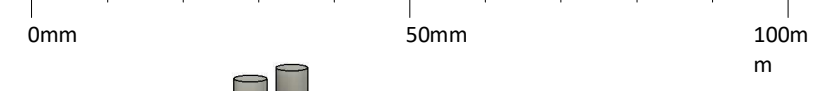

Drawing: A02c
 Project: Property Renovation
 Sheet: Existing 3D Views
 Address: 139 High Street, Portishead, BS20 6PY
 Scale: NTS @ A1
 Date: March 2023



Web: www.daviesarchitecturalservices.co.uk
 Email: info@daviesarchitecturalservices.co.uk