

## Colour Specification Legend

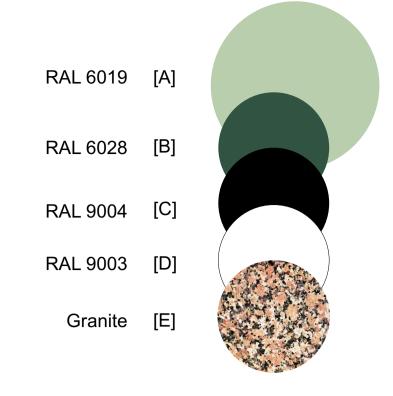

Romanian Flag



Awning Fabric

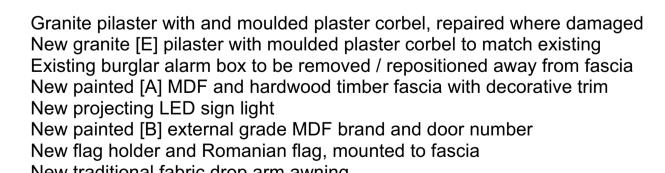

New traditional fabric drop arm awning
Painted [A] shopfront to match fascia with details to match windows [C]
Refurbished and painted [C] shopfront windows
Refurbished and painted [C] glazed door

13 Repainted [C] entrance door



Turner.Works Unit 61, Regent Studios 8 Andrews Road London E8 4QN

020 3846 1890 hello@turner.works

## **Revision History**

Notes No dimensions are to be scaled from this drawing. The contractor/manufacturer is responsible for checking all dimensions and querying any discrepancies. Rev Date Description

Copyright Turner.Works.
Copyright is reserved by them and the drawing is issued on condition that it is not copied, reproduced, retained or disclosed to any unauthorised person, either wholly or in part, without written consent.

## Orientation & Scale

1.5

21WOL Project

Drawn by JR Date 23/10/2023

Woolwich Highstreet Drawing Title 27 Hare St. - Cezar's - Proposed Elevation

1:25 Scale 1:50@A3

Drawing No. PL-06-301 Status Planning