




Key Plan
1:25

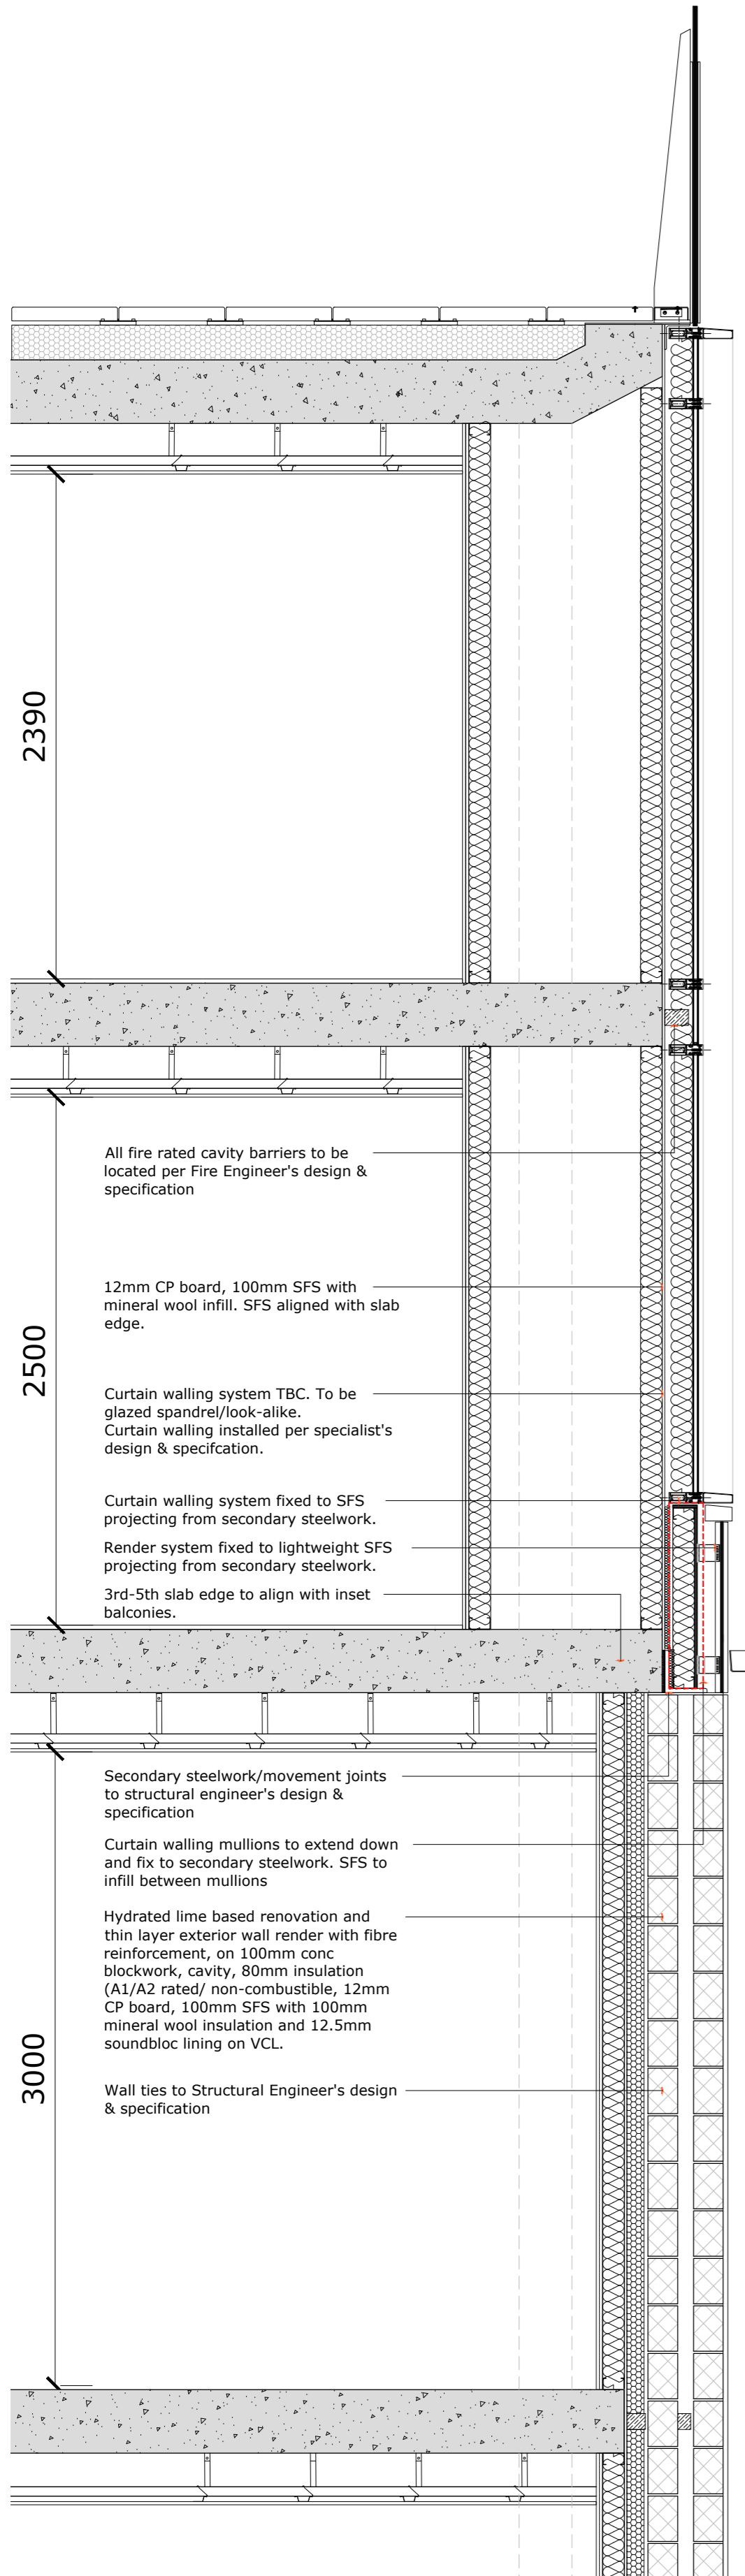

Section A - Through Typical Buildup
1:25

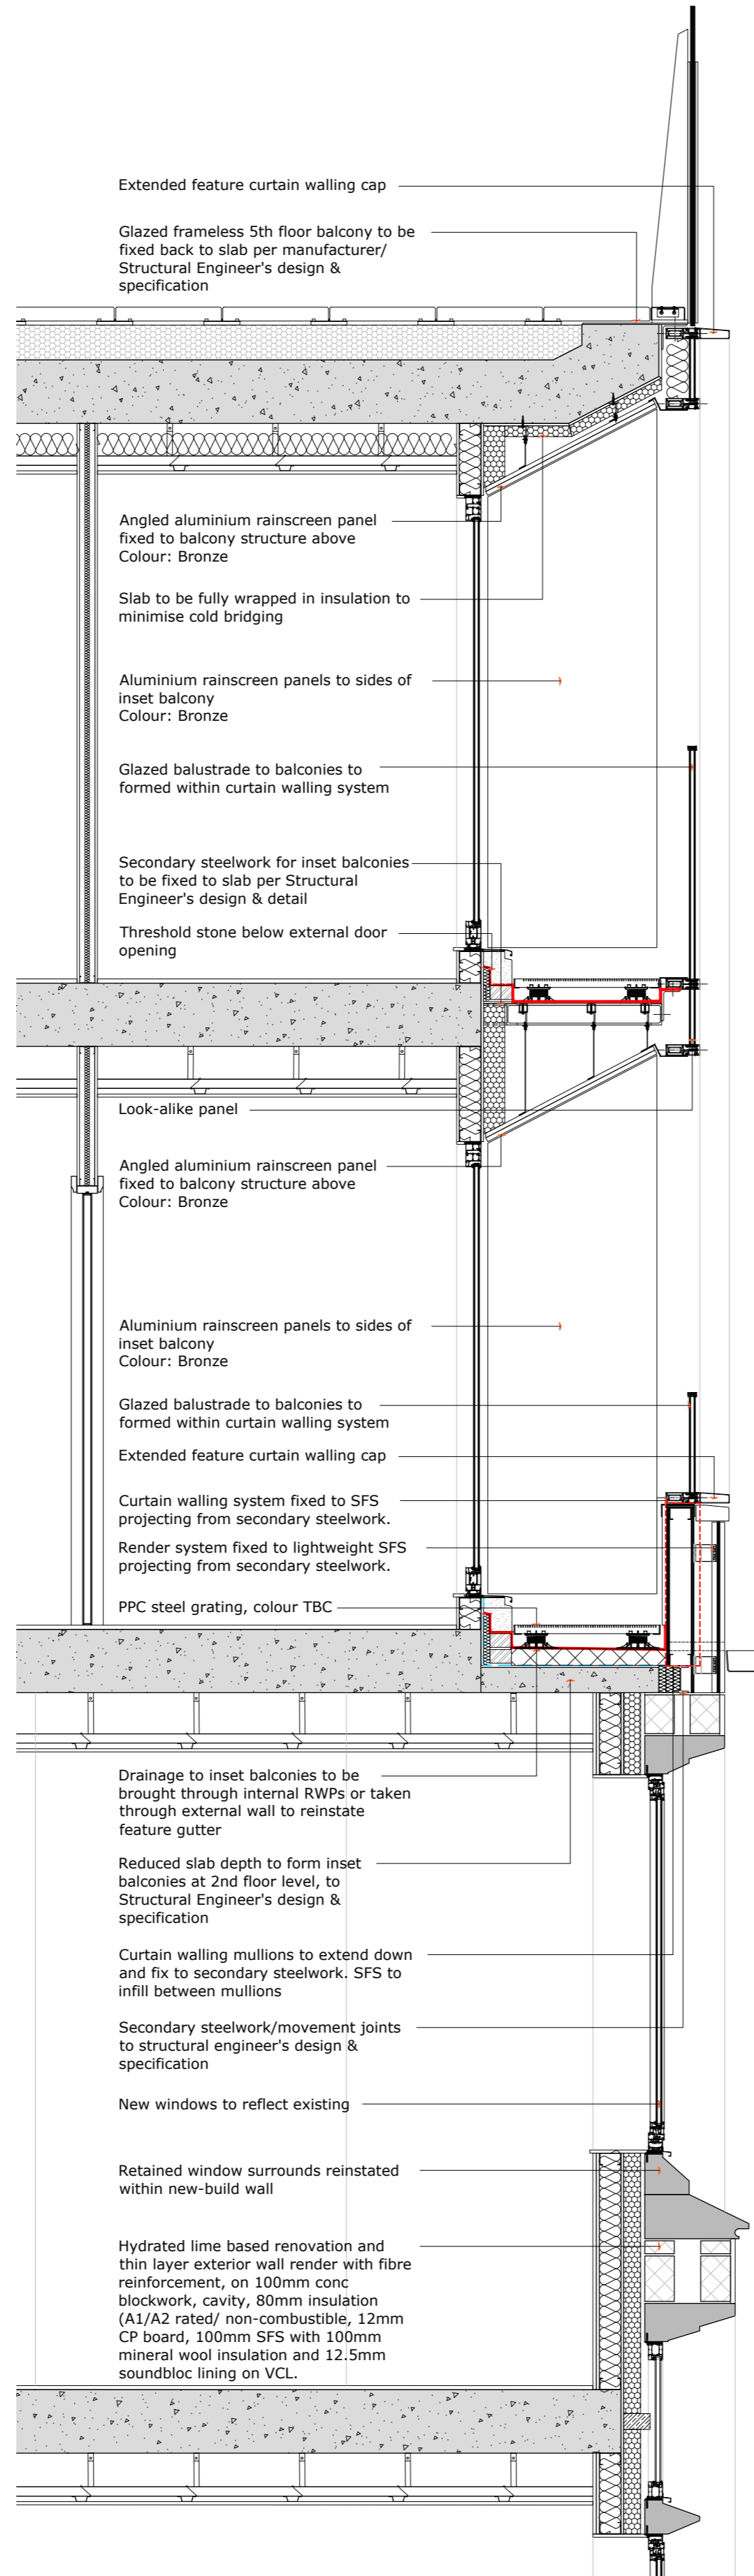

Section B - Through Inset Balconies
1:25

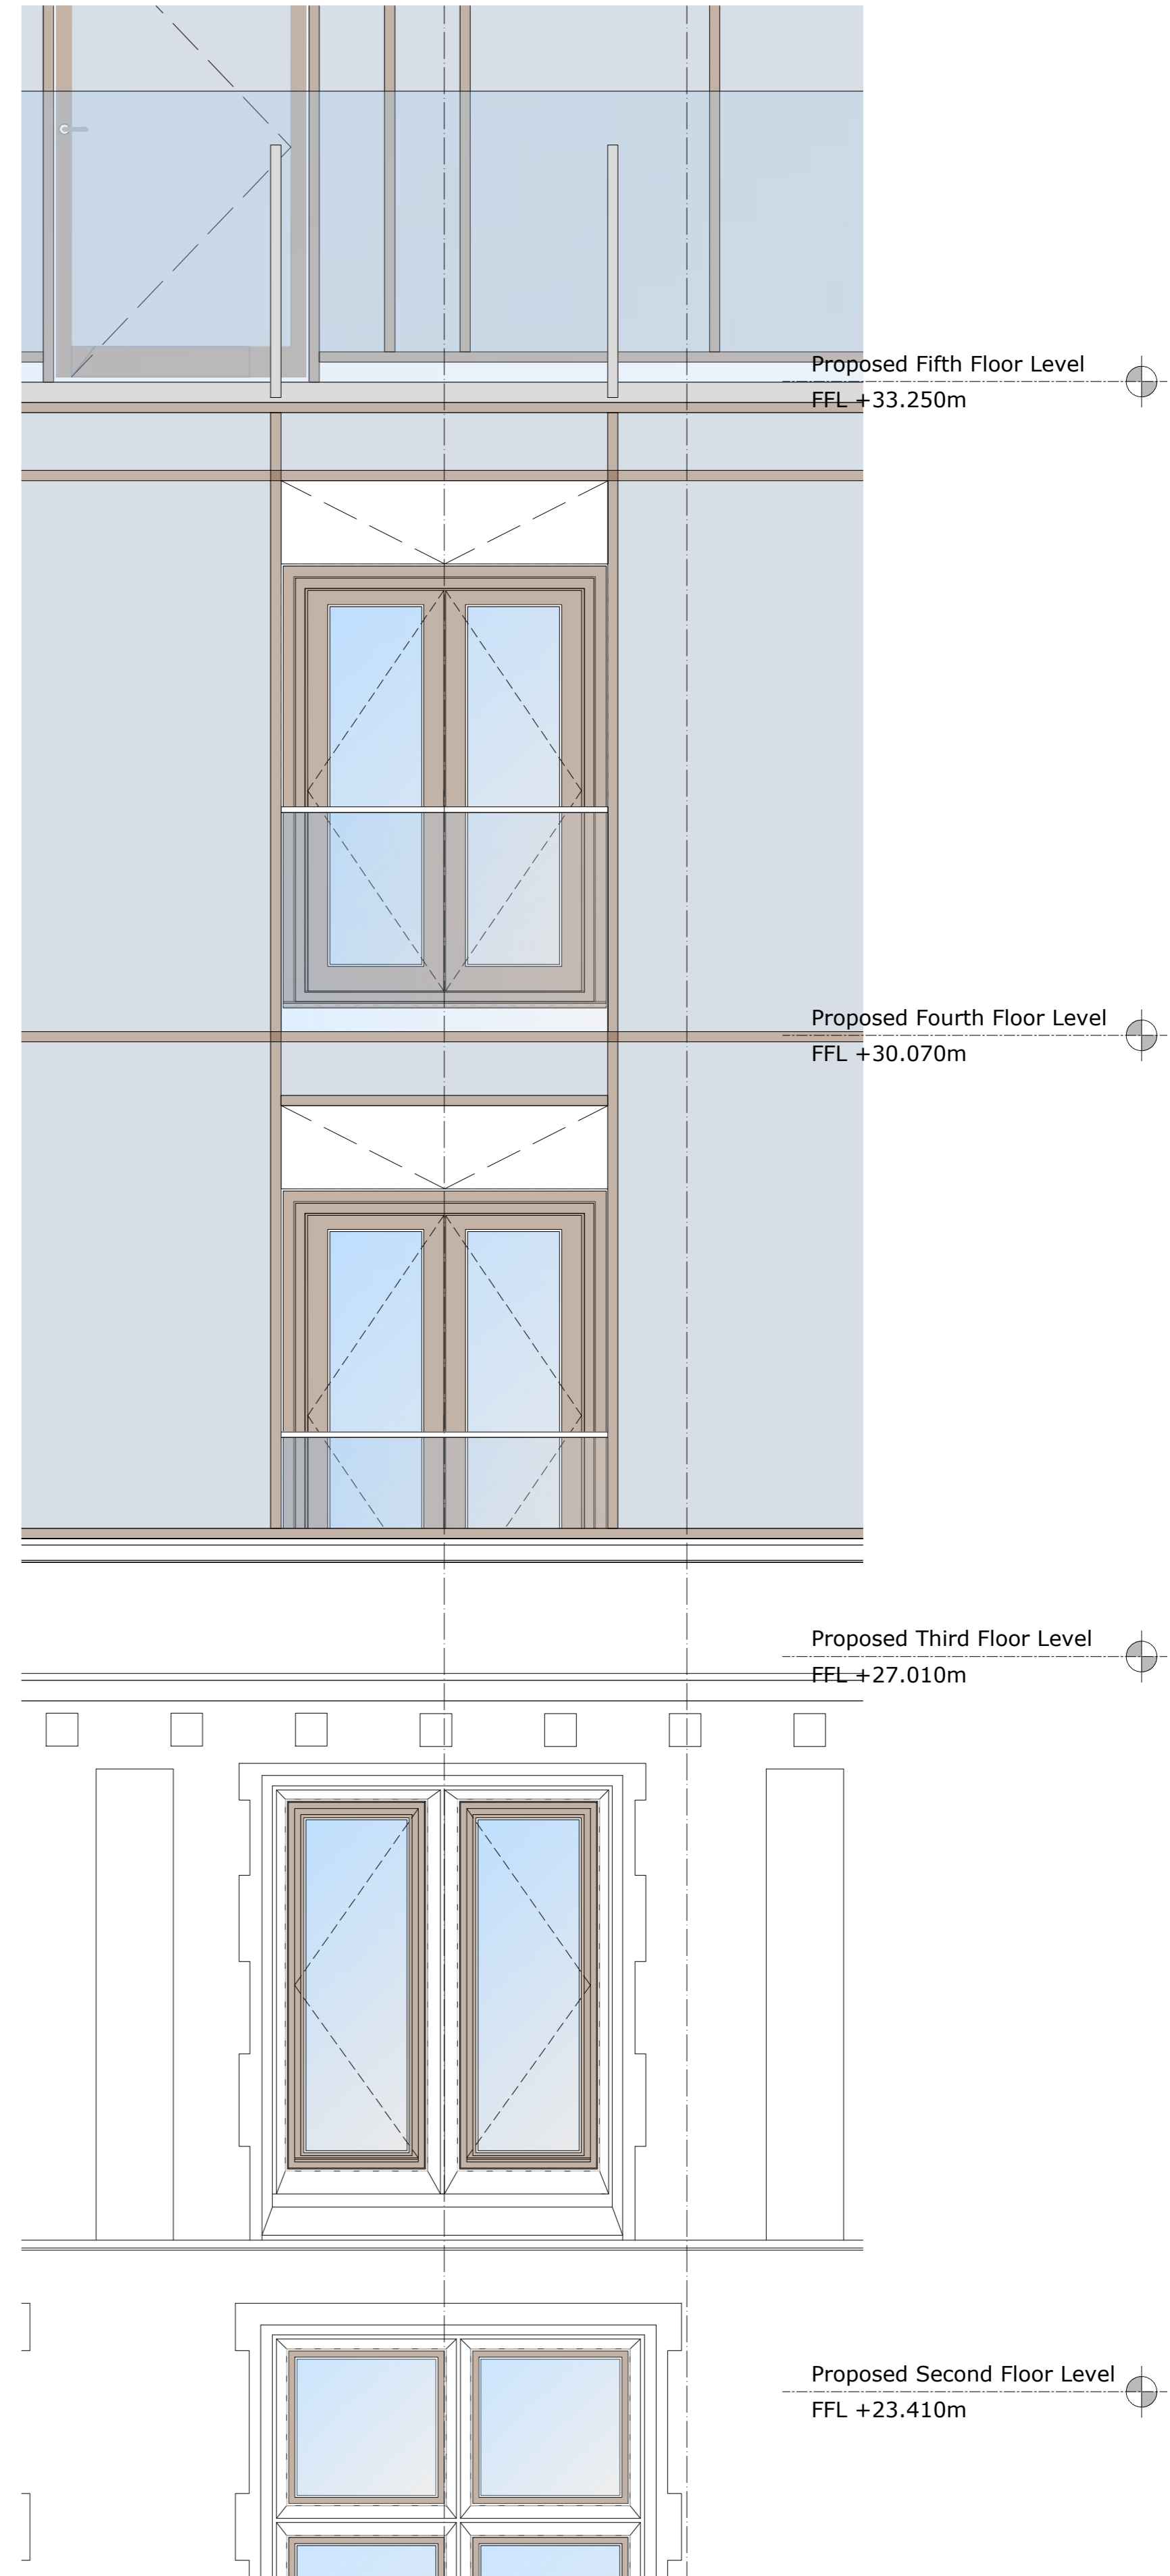

Elevation Excerpt
1:25

Notes:
Do not scale from this drawing. If in doubt, ask.
This drawing is the property of maith design limited and must not be copied, reproduced or disclosed without written permission.

previous revisions
revision:
-

by: AJ date: 19.09.2023

suite 320-323
baltic chambers
50 wellington street
glasgow g2 6hj
0141 348 7700
office@maithdesign.com
www.maithdesign.com

MAITH
DESIGN LTD

project
client
drawing
scale @ A1
dwg number
revision
date
status
Guildhall, Bristol
Commercial Development Projects Ltd
Detailed Storey Rod - New Build Inset Balconies
1:25
PL(21)001
-
19.09.2023
Planning