

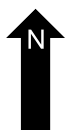


34 London Road, Liphook, GU30 7AN

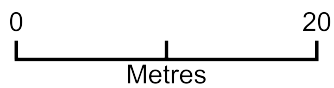

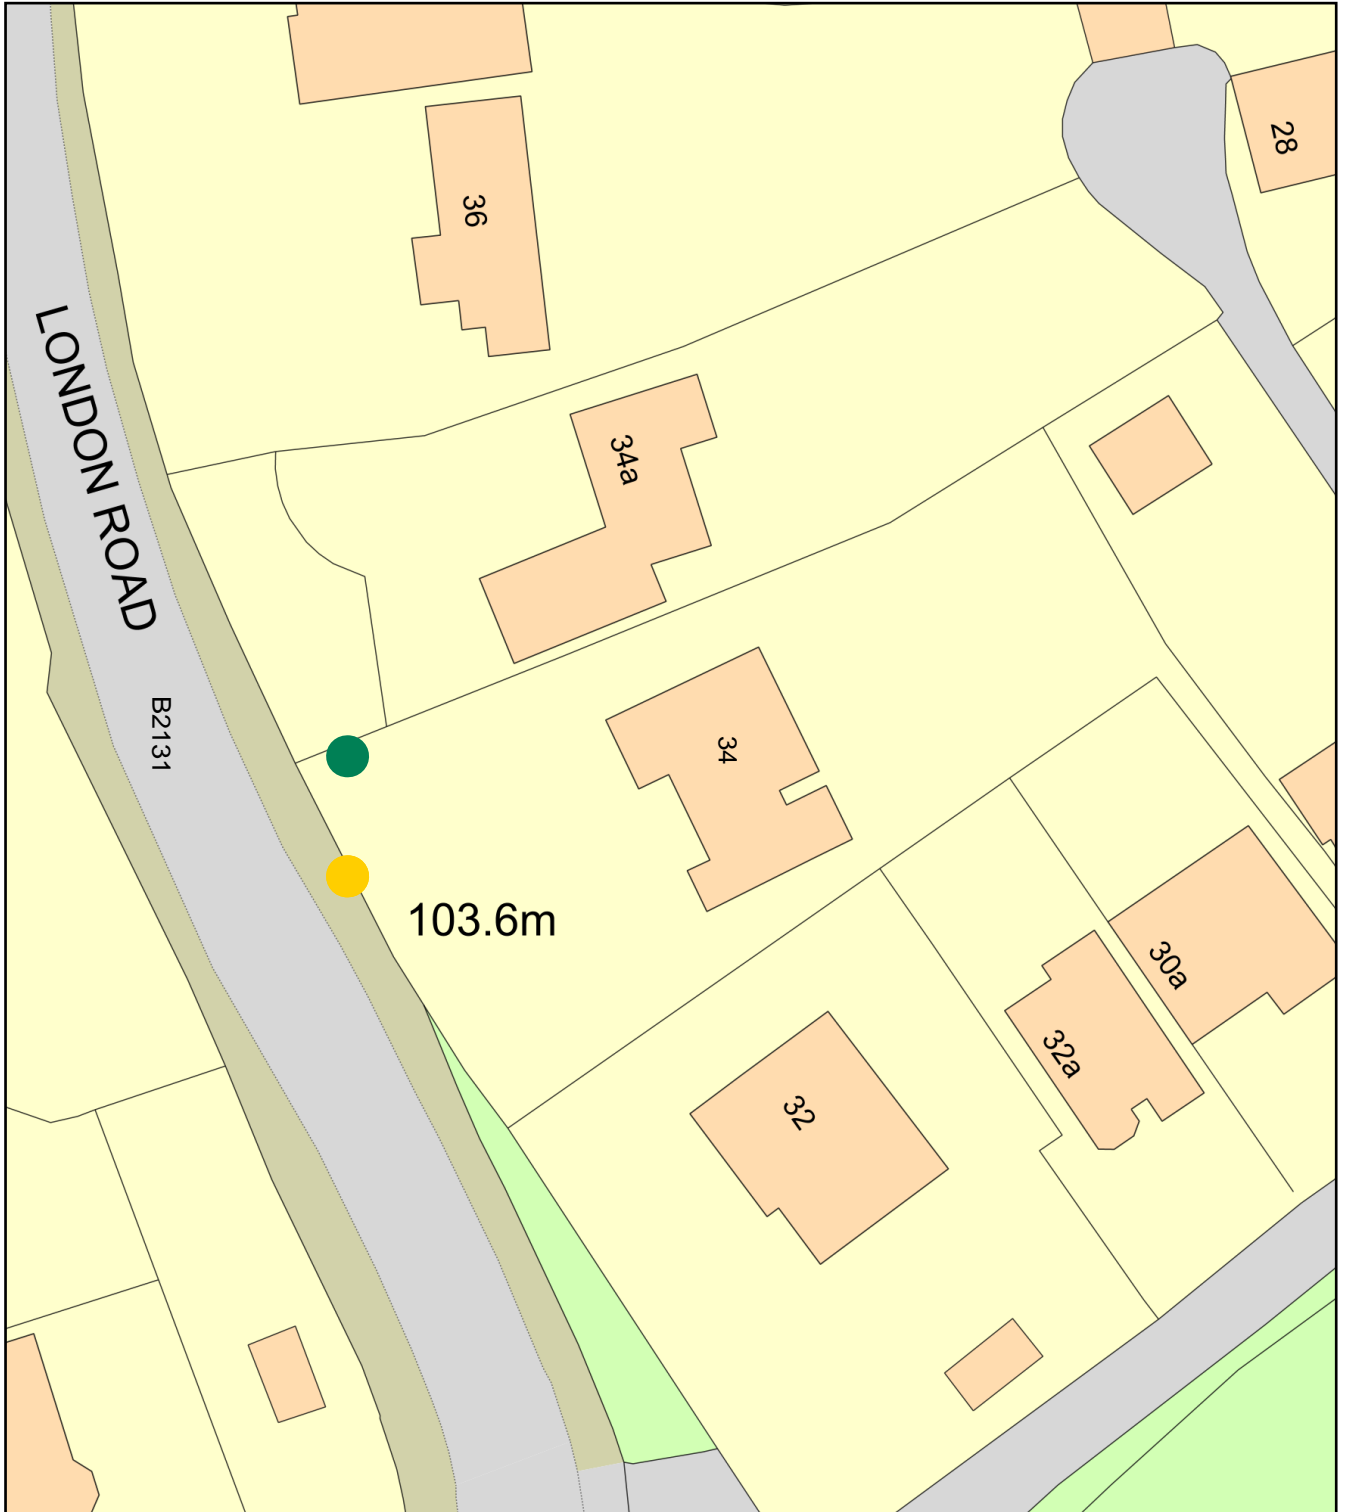

Plan Produced for: EHDC Planning application

Date Produced: 17 Oct 2023

Plan Reference Number: TQRQM23290125907680

Scale: 1:500 @ A4

 T1 Scots Pine

 Street light