




**Key - (Enclosures shown at 1:50)**

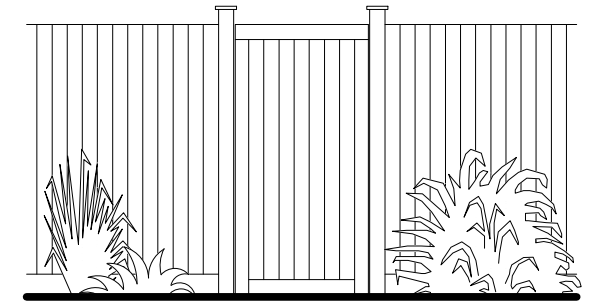

1.8m high closeboard fence with posts & gravel boards & matchboard gate with secure lock

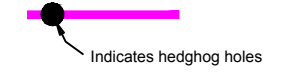

Indicates hedgehog holes

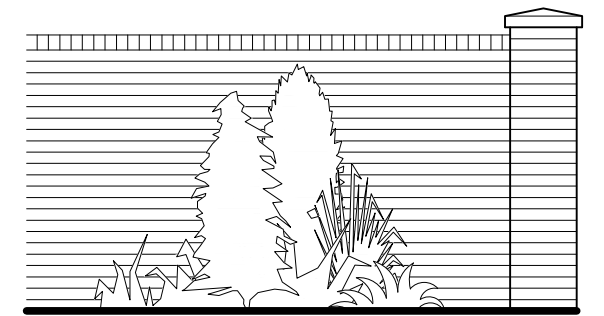

1.8m Brick wall and piers to match



1.5m Native hedgerow planting

Rev. C 22.02.22 Ranch fence & estate railings removed. Additional 1.5m native hedgerow planting introduced.  
 Rev. B 28.09.21 Updated to reflect layout changes.  
 Rev. A 09.08.21 Redrawn to reflect layout changes.



**cmyk**  
 PLANNING AND DESIGN  
 CMYK (Planning & Design) Ltd  
 6 The Gavel Centre, Porters Wood  
 St Albans, Herts. AL3 6PQ  
 t: 01727 830123 e: email@cmykuk.net  
 www.cmykuk.net

For: **KIER**  
 Kier Living Southern,  
 Jubilee House,  
 Third Avenue,  
 Marlow, Buckinghamshire,  
 SL7 1EY

Job: Thornbrook House, Risborough Road, Stoke Mandeville	
Title: Boundary Treatments	
Scale: 1:500 @ A3	Date: October '20
Drg No: 2048 / P / 10.03	Rev: C