


SCALE BAR 1:50

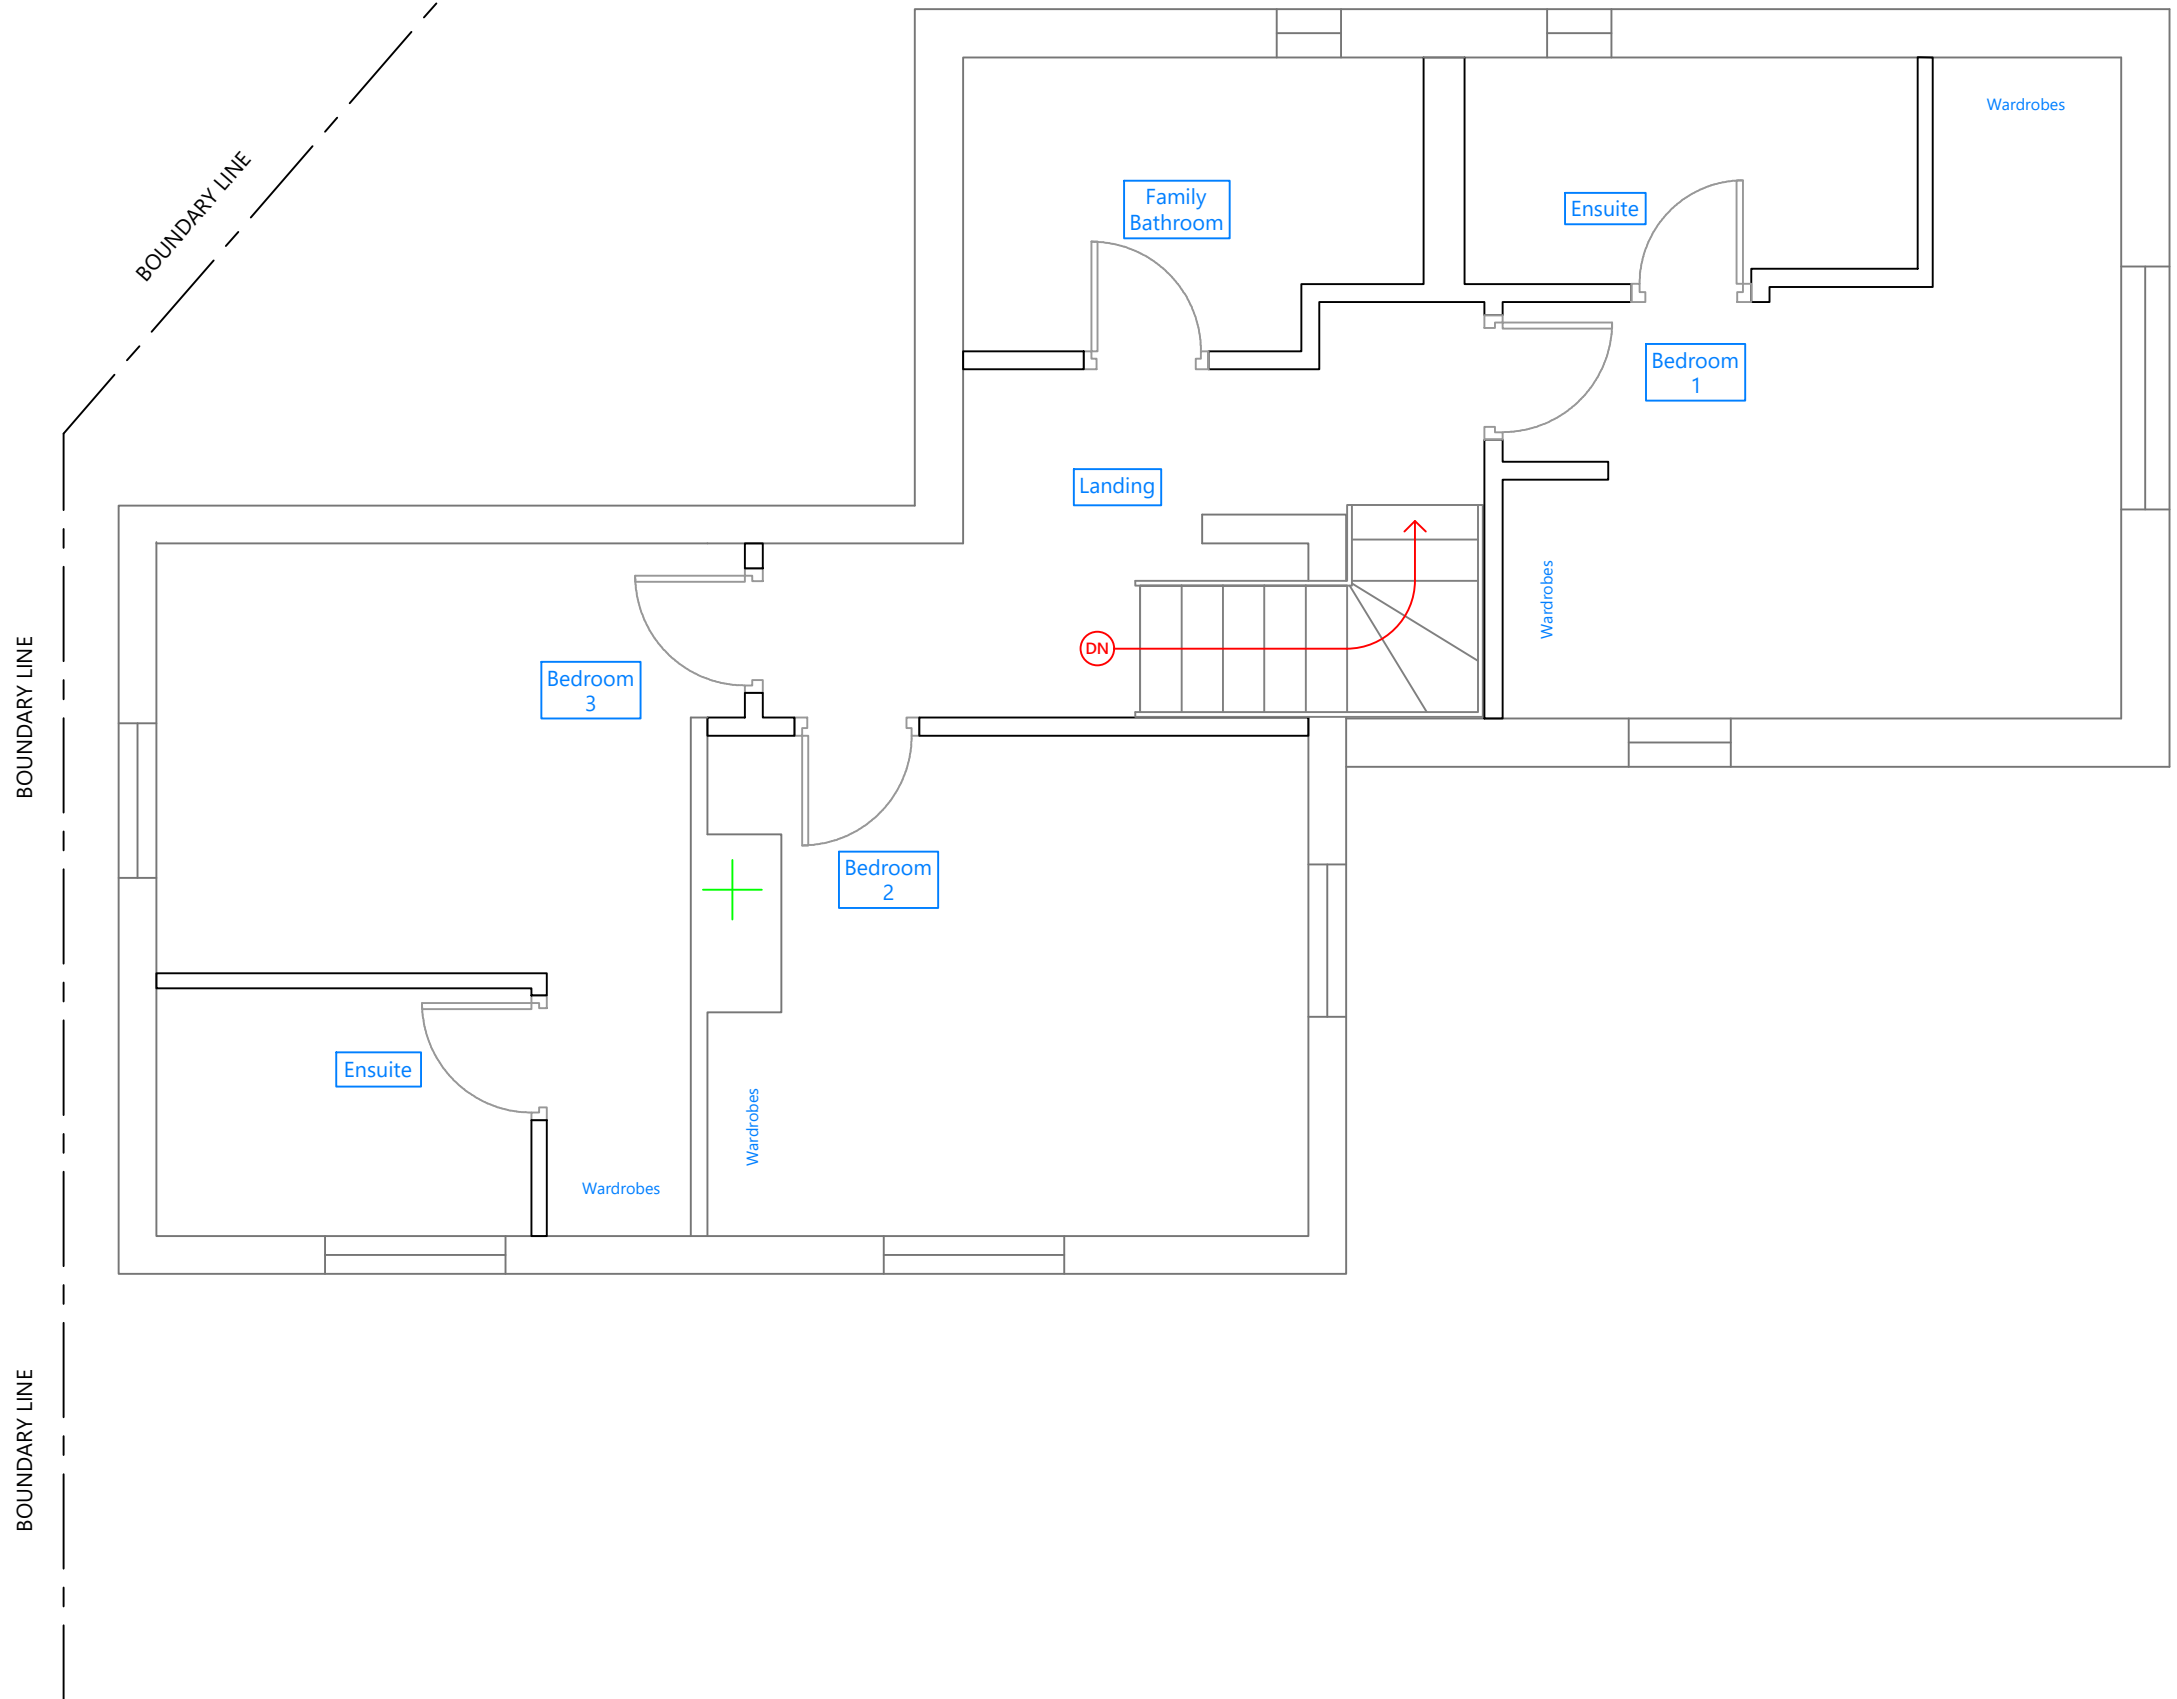

The Mill Cottage  
Liphook Road  
West Sussex  
GU27 3QE

Planning Ref:  
PP-11018793

Floorplan  
First Floor  
Proposed

Scale @ A3  
1:50

Drawn  
08/01/2022

NOTES  
ALL DIMENSIONS TO BE CHECKED ONSITE  
ANY DIMENSIONAL DISCREPANCIES FOUND  
MUST BE REPORTED TO HOME OWNER

