




SCALE BAR 1:50

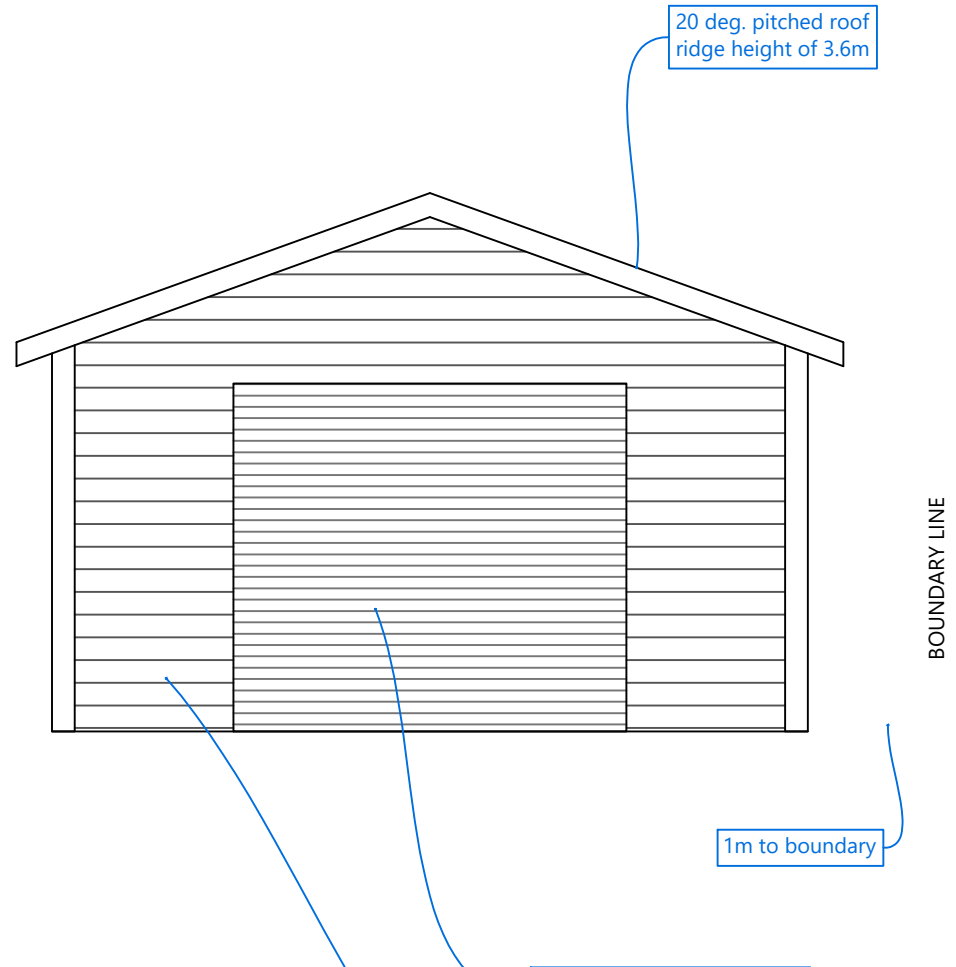

1m to boundary

Insulated roller shutter door
with electric opening

"barn" style timber cladding
finished in black with fire treatment
Thermoguard Timbercoat 60 Minute

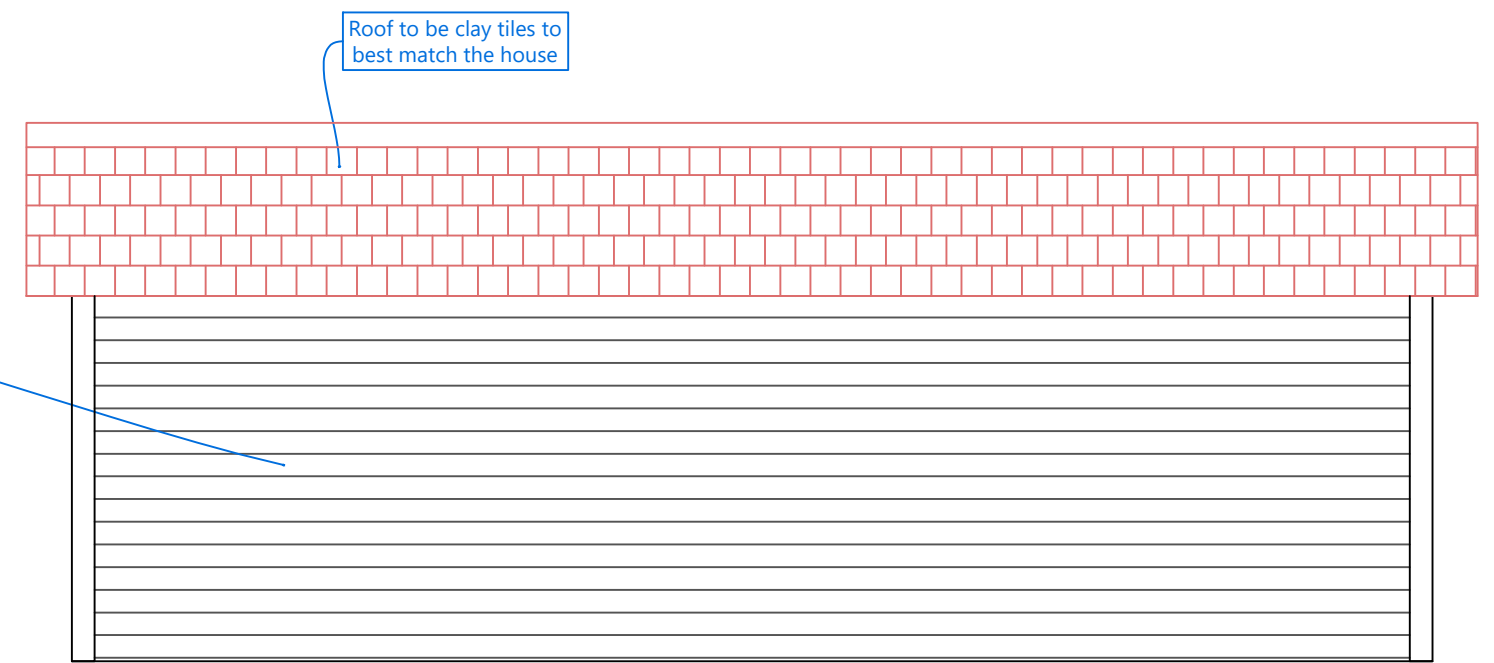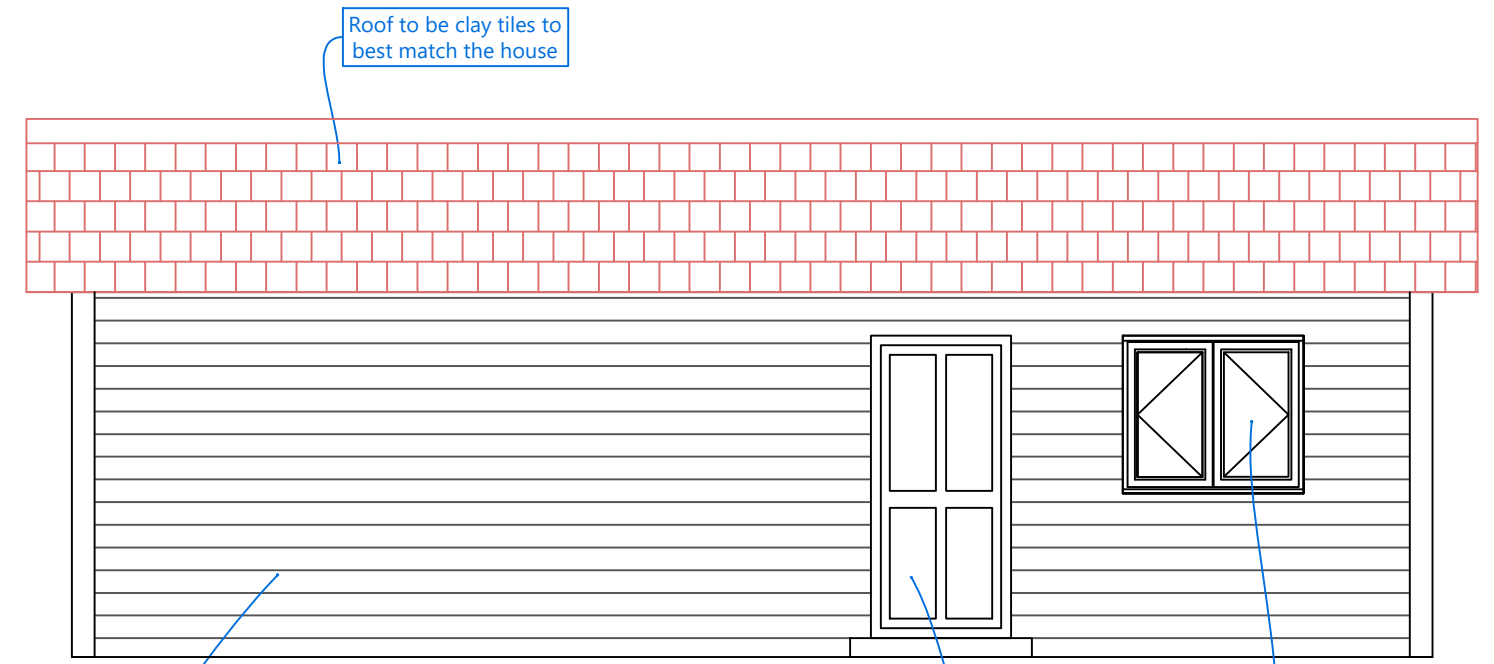

1m to boundary

The Mill Cottage
Liphook Road
West Sussex
GU27 3QE

Planning Ref:
PP-11018793

Garage
Proposed

Scale @ A3
1:50

Drawn
08/01/2022

NOTES
ALL DIMENSIONS TO BE CHECKED ONSITE
ANY DIMENSIONAL DISCREPANCIES FOUND
MUST BE REPORTED TO HOME OWNER



BOUNDARY LINE