


SCALE BAR 1:50

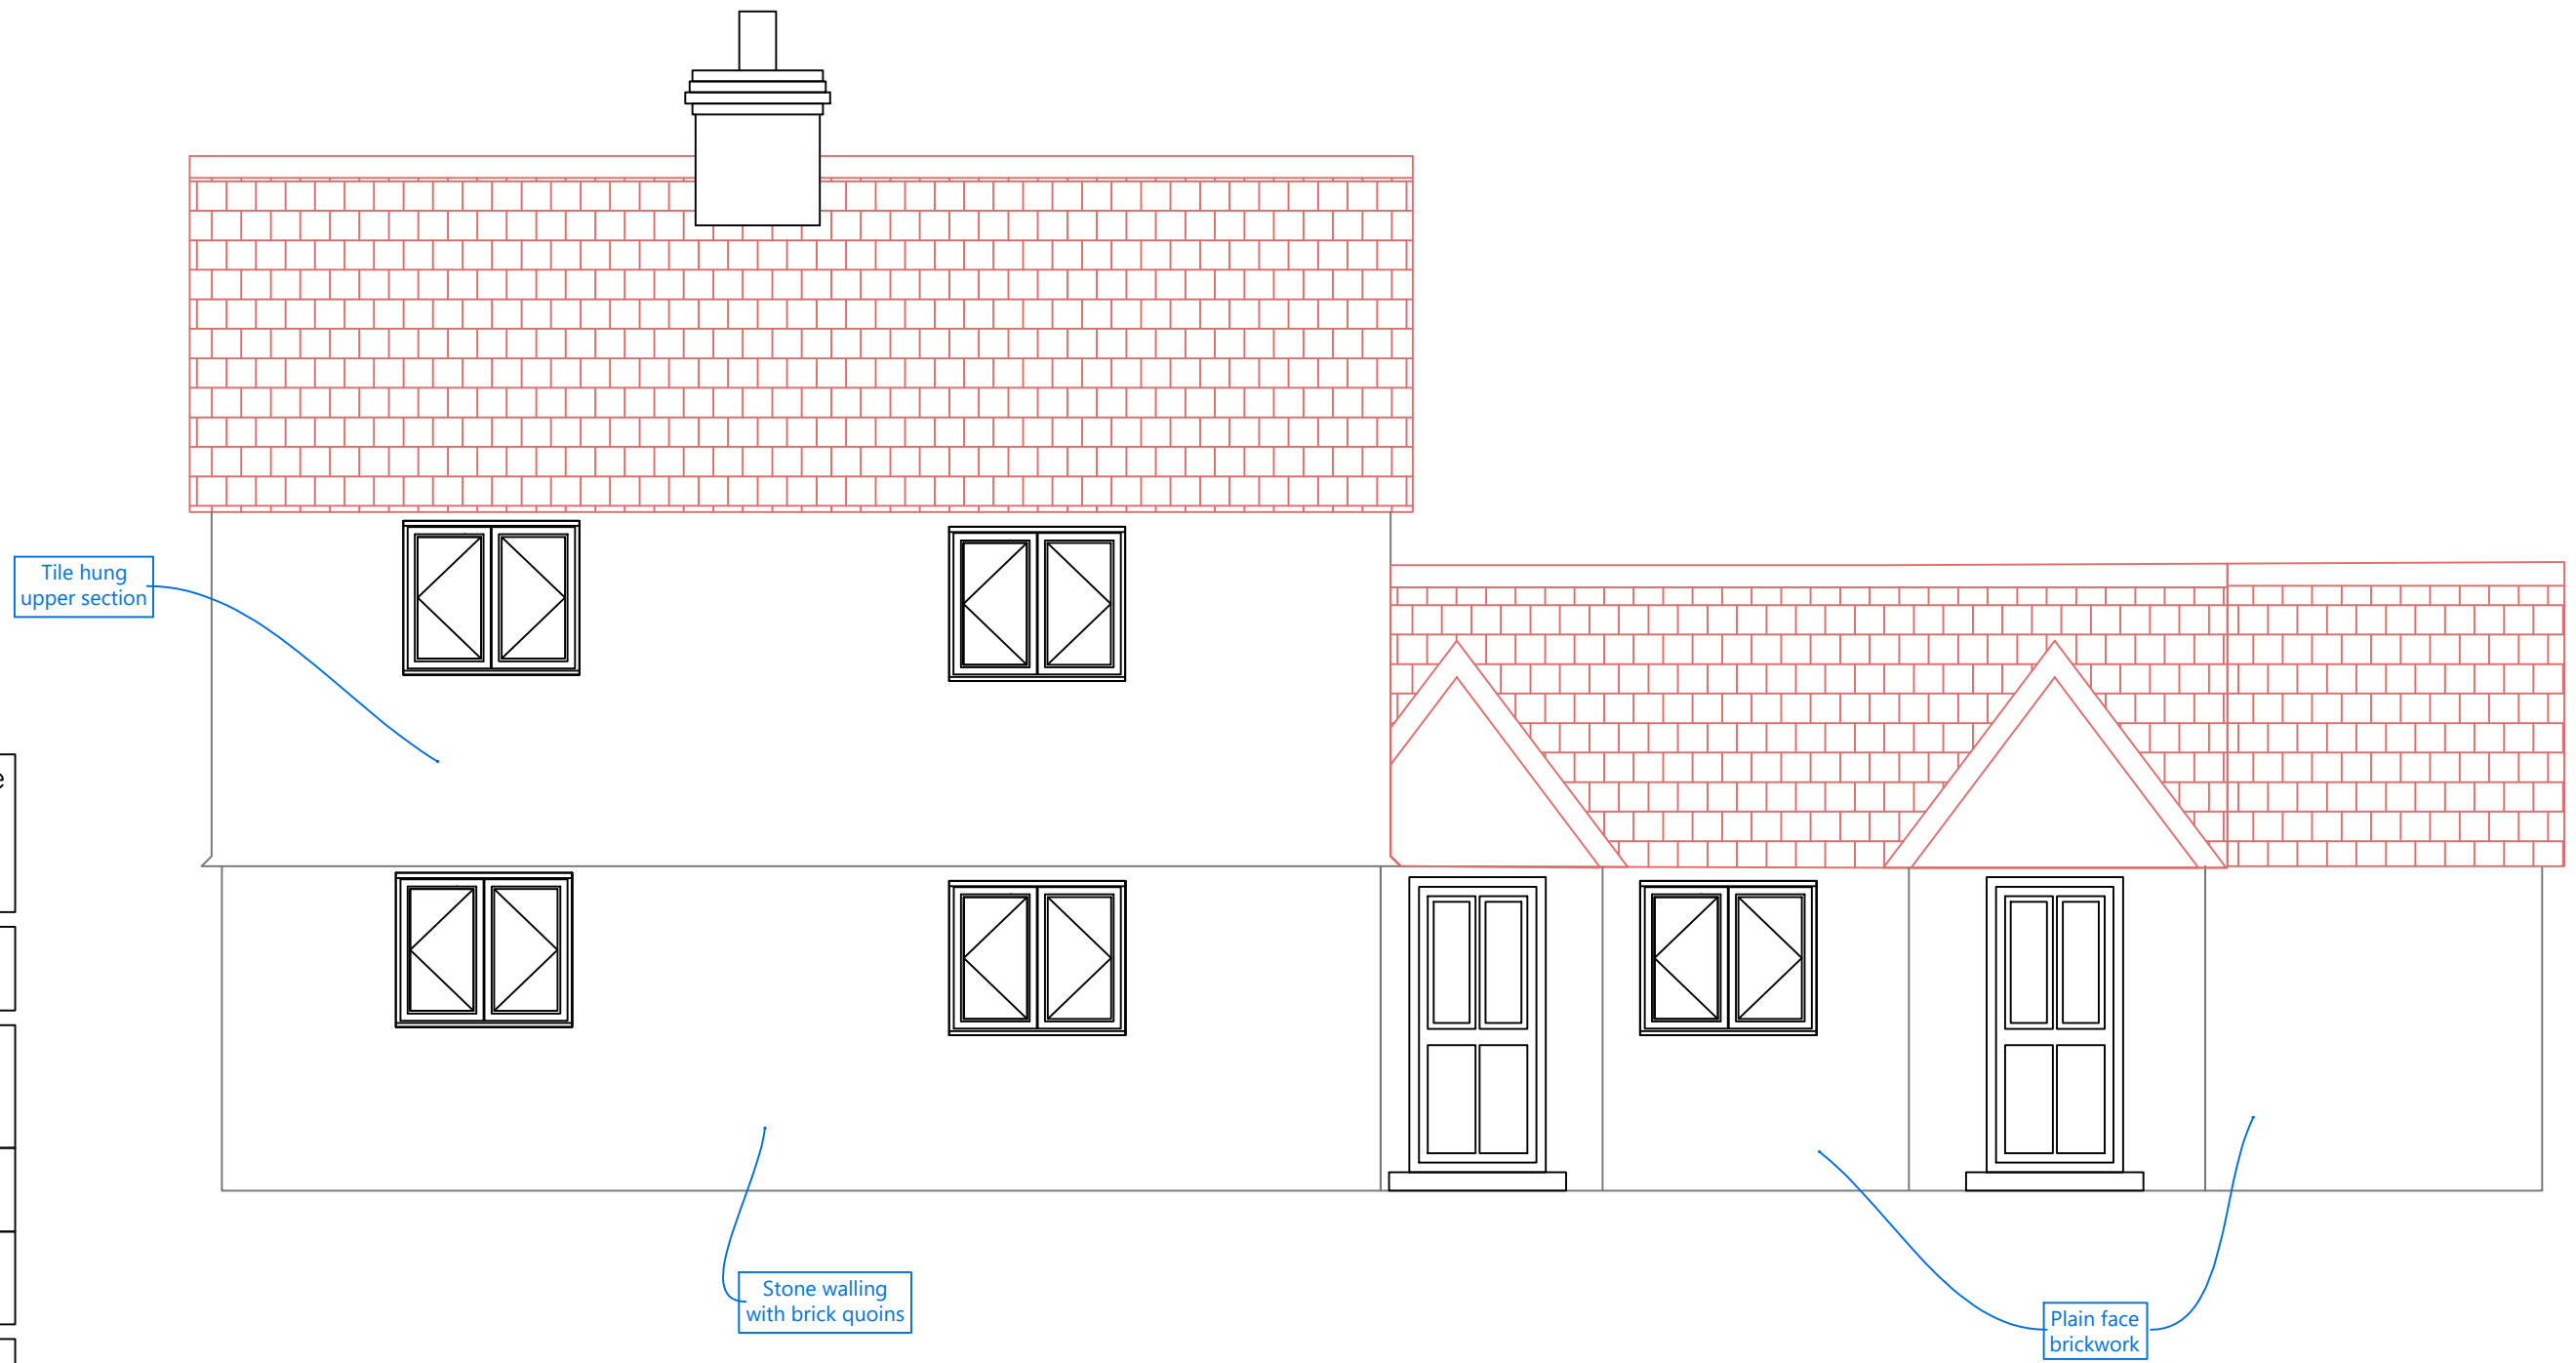

The Mill Cottage
Liphook Road
West Sussex
GU27 3QE

Planning Ref:
PP-11018793

Elevation
Front
Existing

Scale @ A3
1:50

Drawn
08/01/2022

NOTES
ALL DIMENSIONS TO BE CHECKED ONSITE
ANY DIMENSIONAL DISCREPANCIES FOUND
MUST BE REPORTED TO HOME OWNER

