



Site Location Plan
scale 1:1250

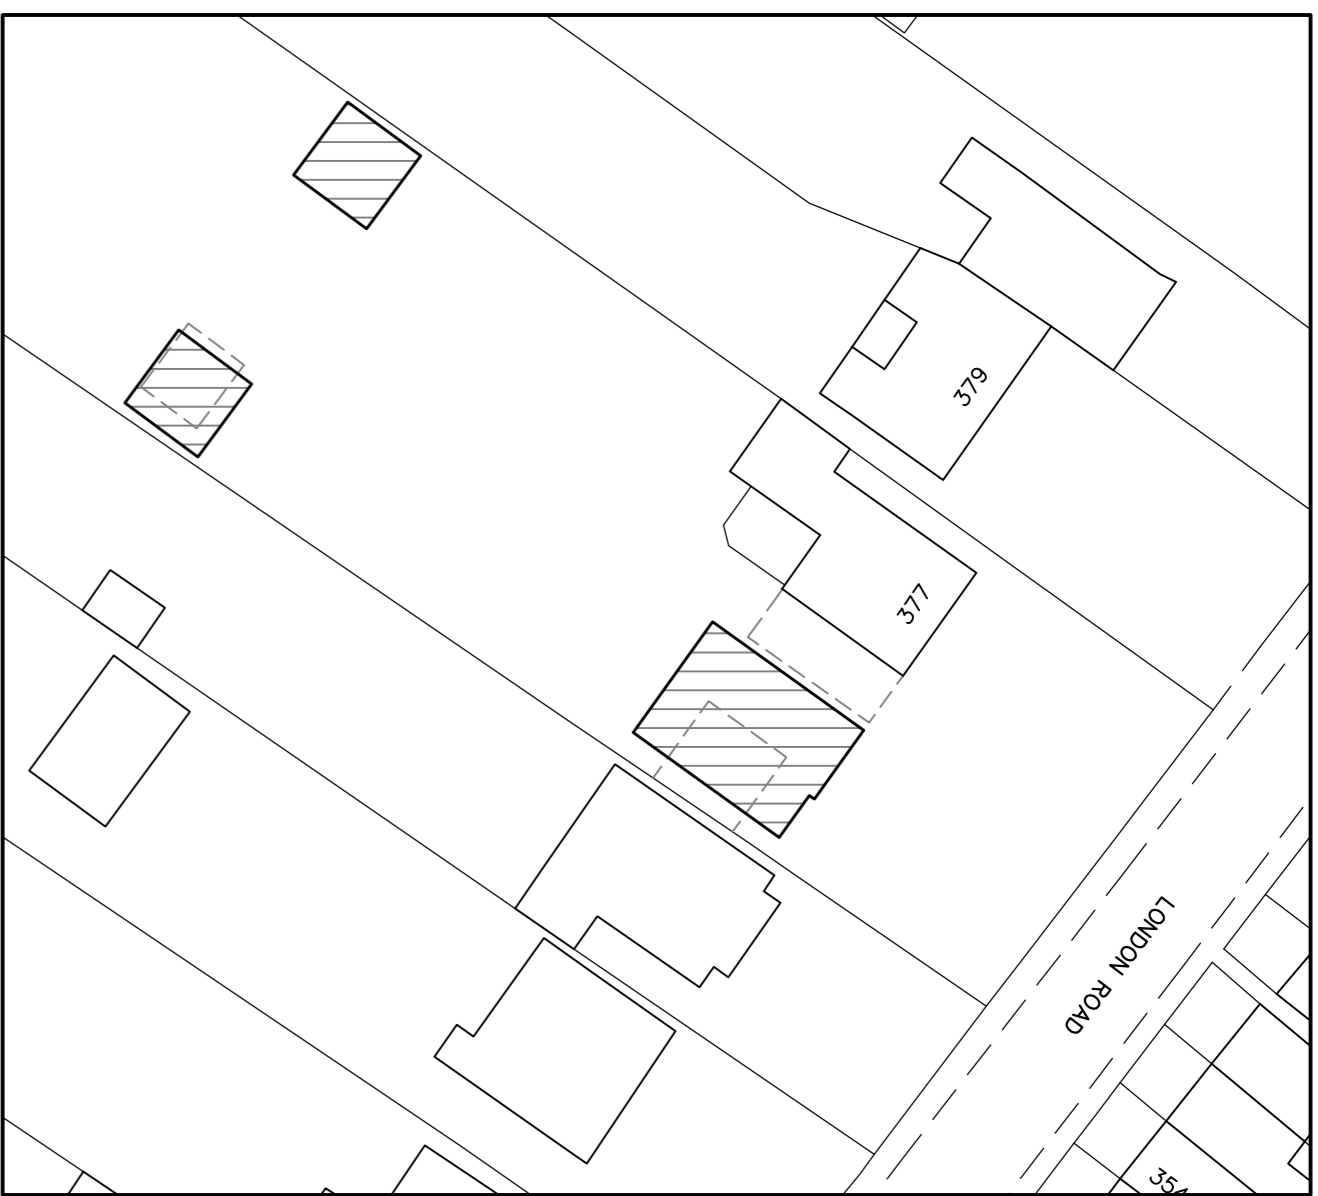


Block Plan
scale 1:500

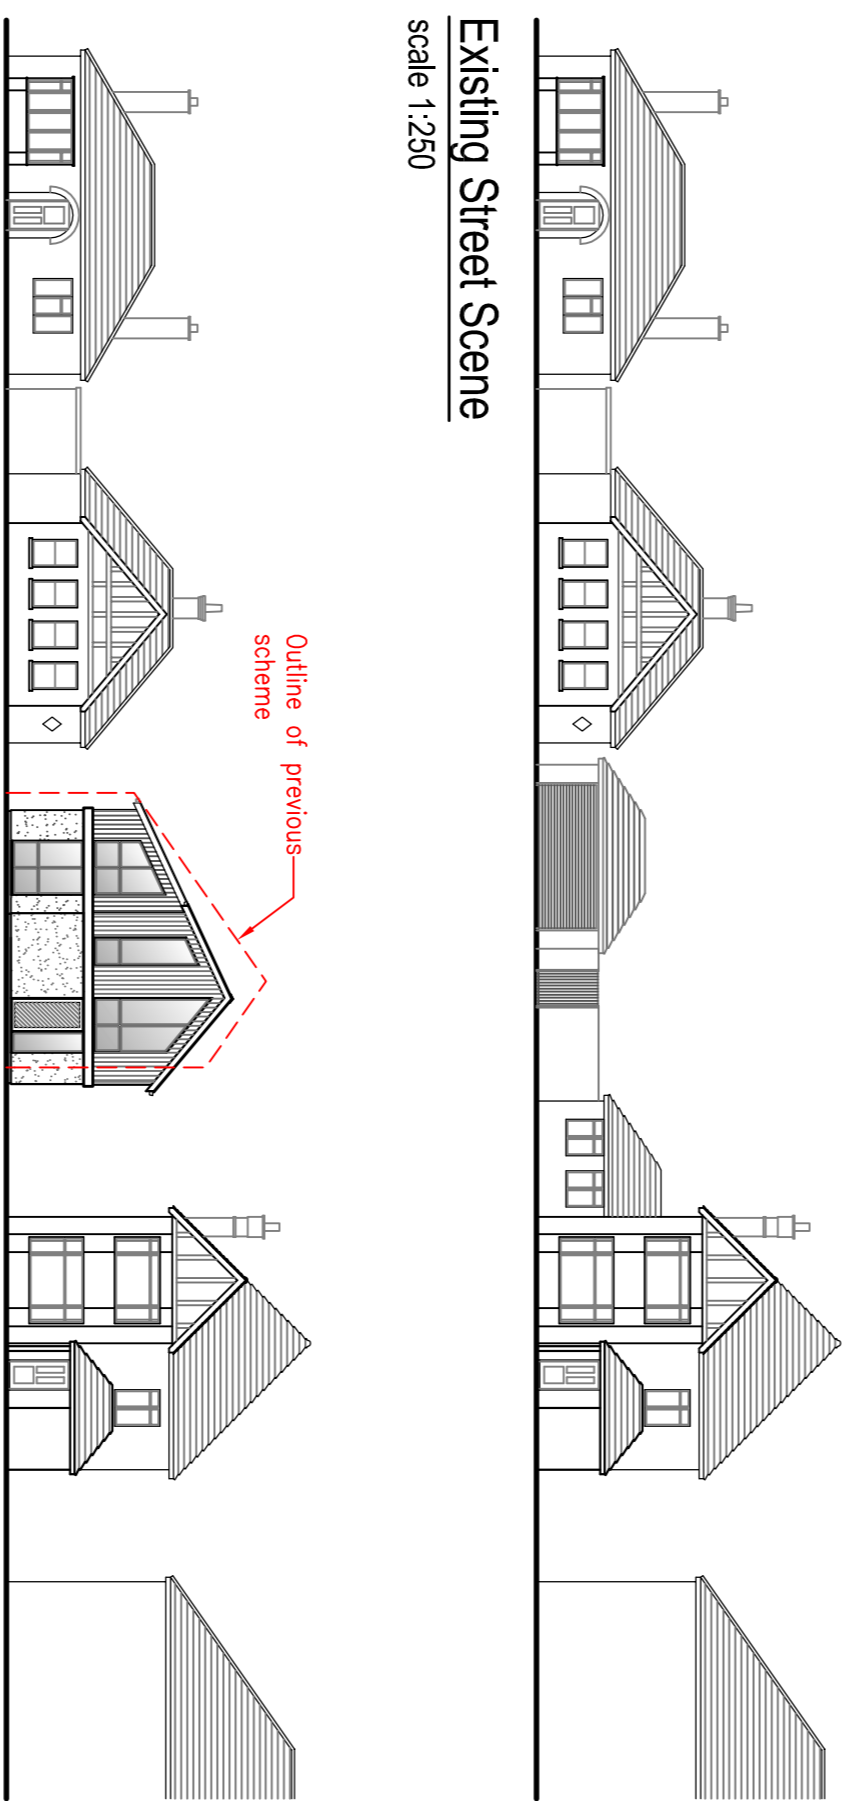


Existing Street Scene
scale 1:250


Proposed Street Scene
scale 1:250

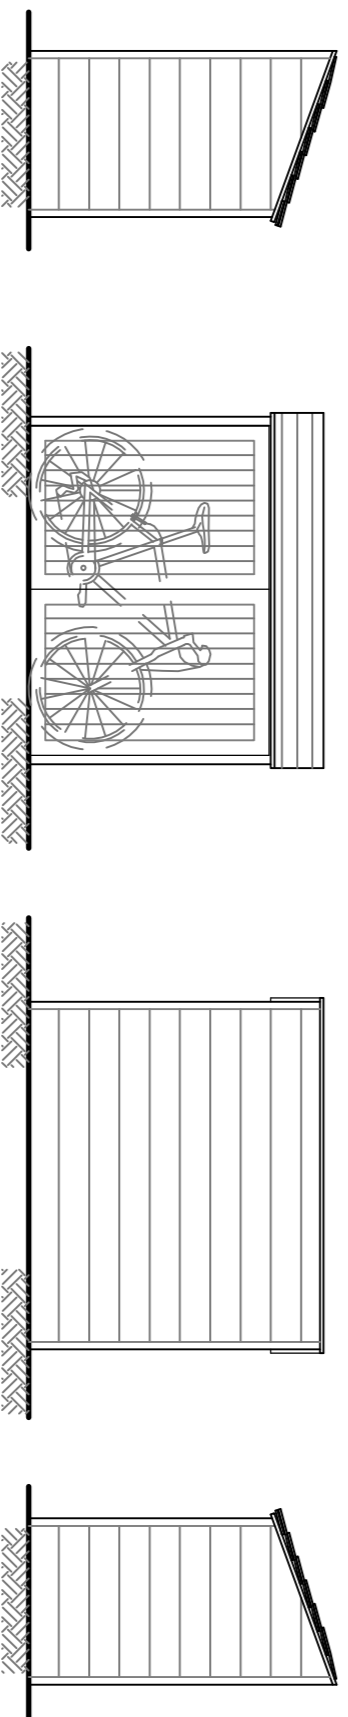




Proposed Cycle Store
scale 1:50

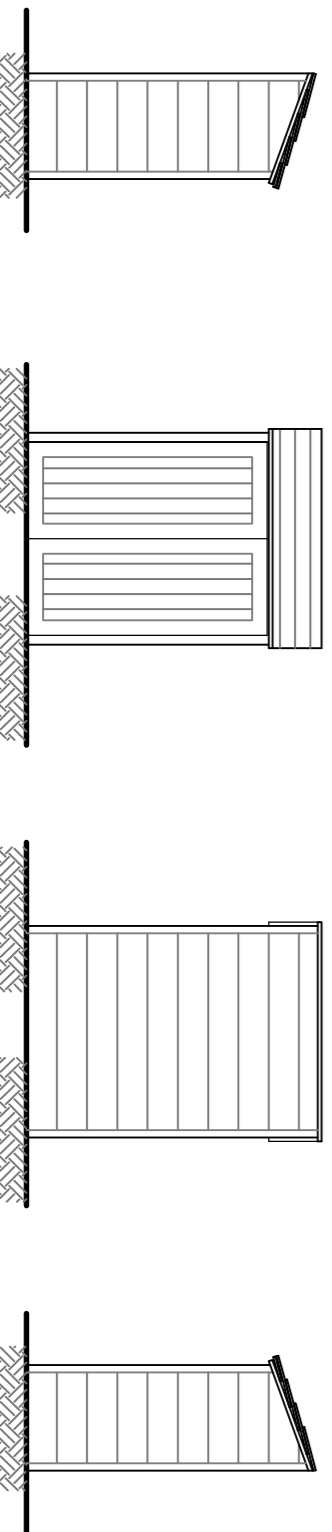

Proposed Refuse/Recycling Store
scale 1:50

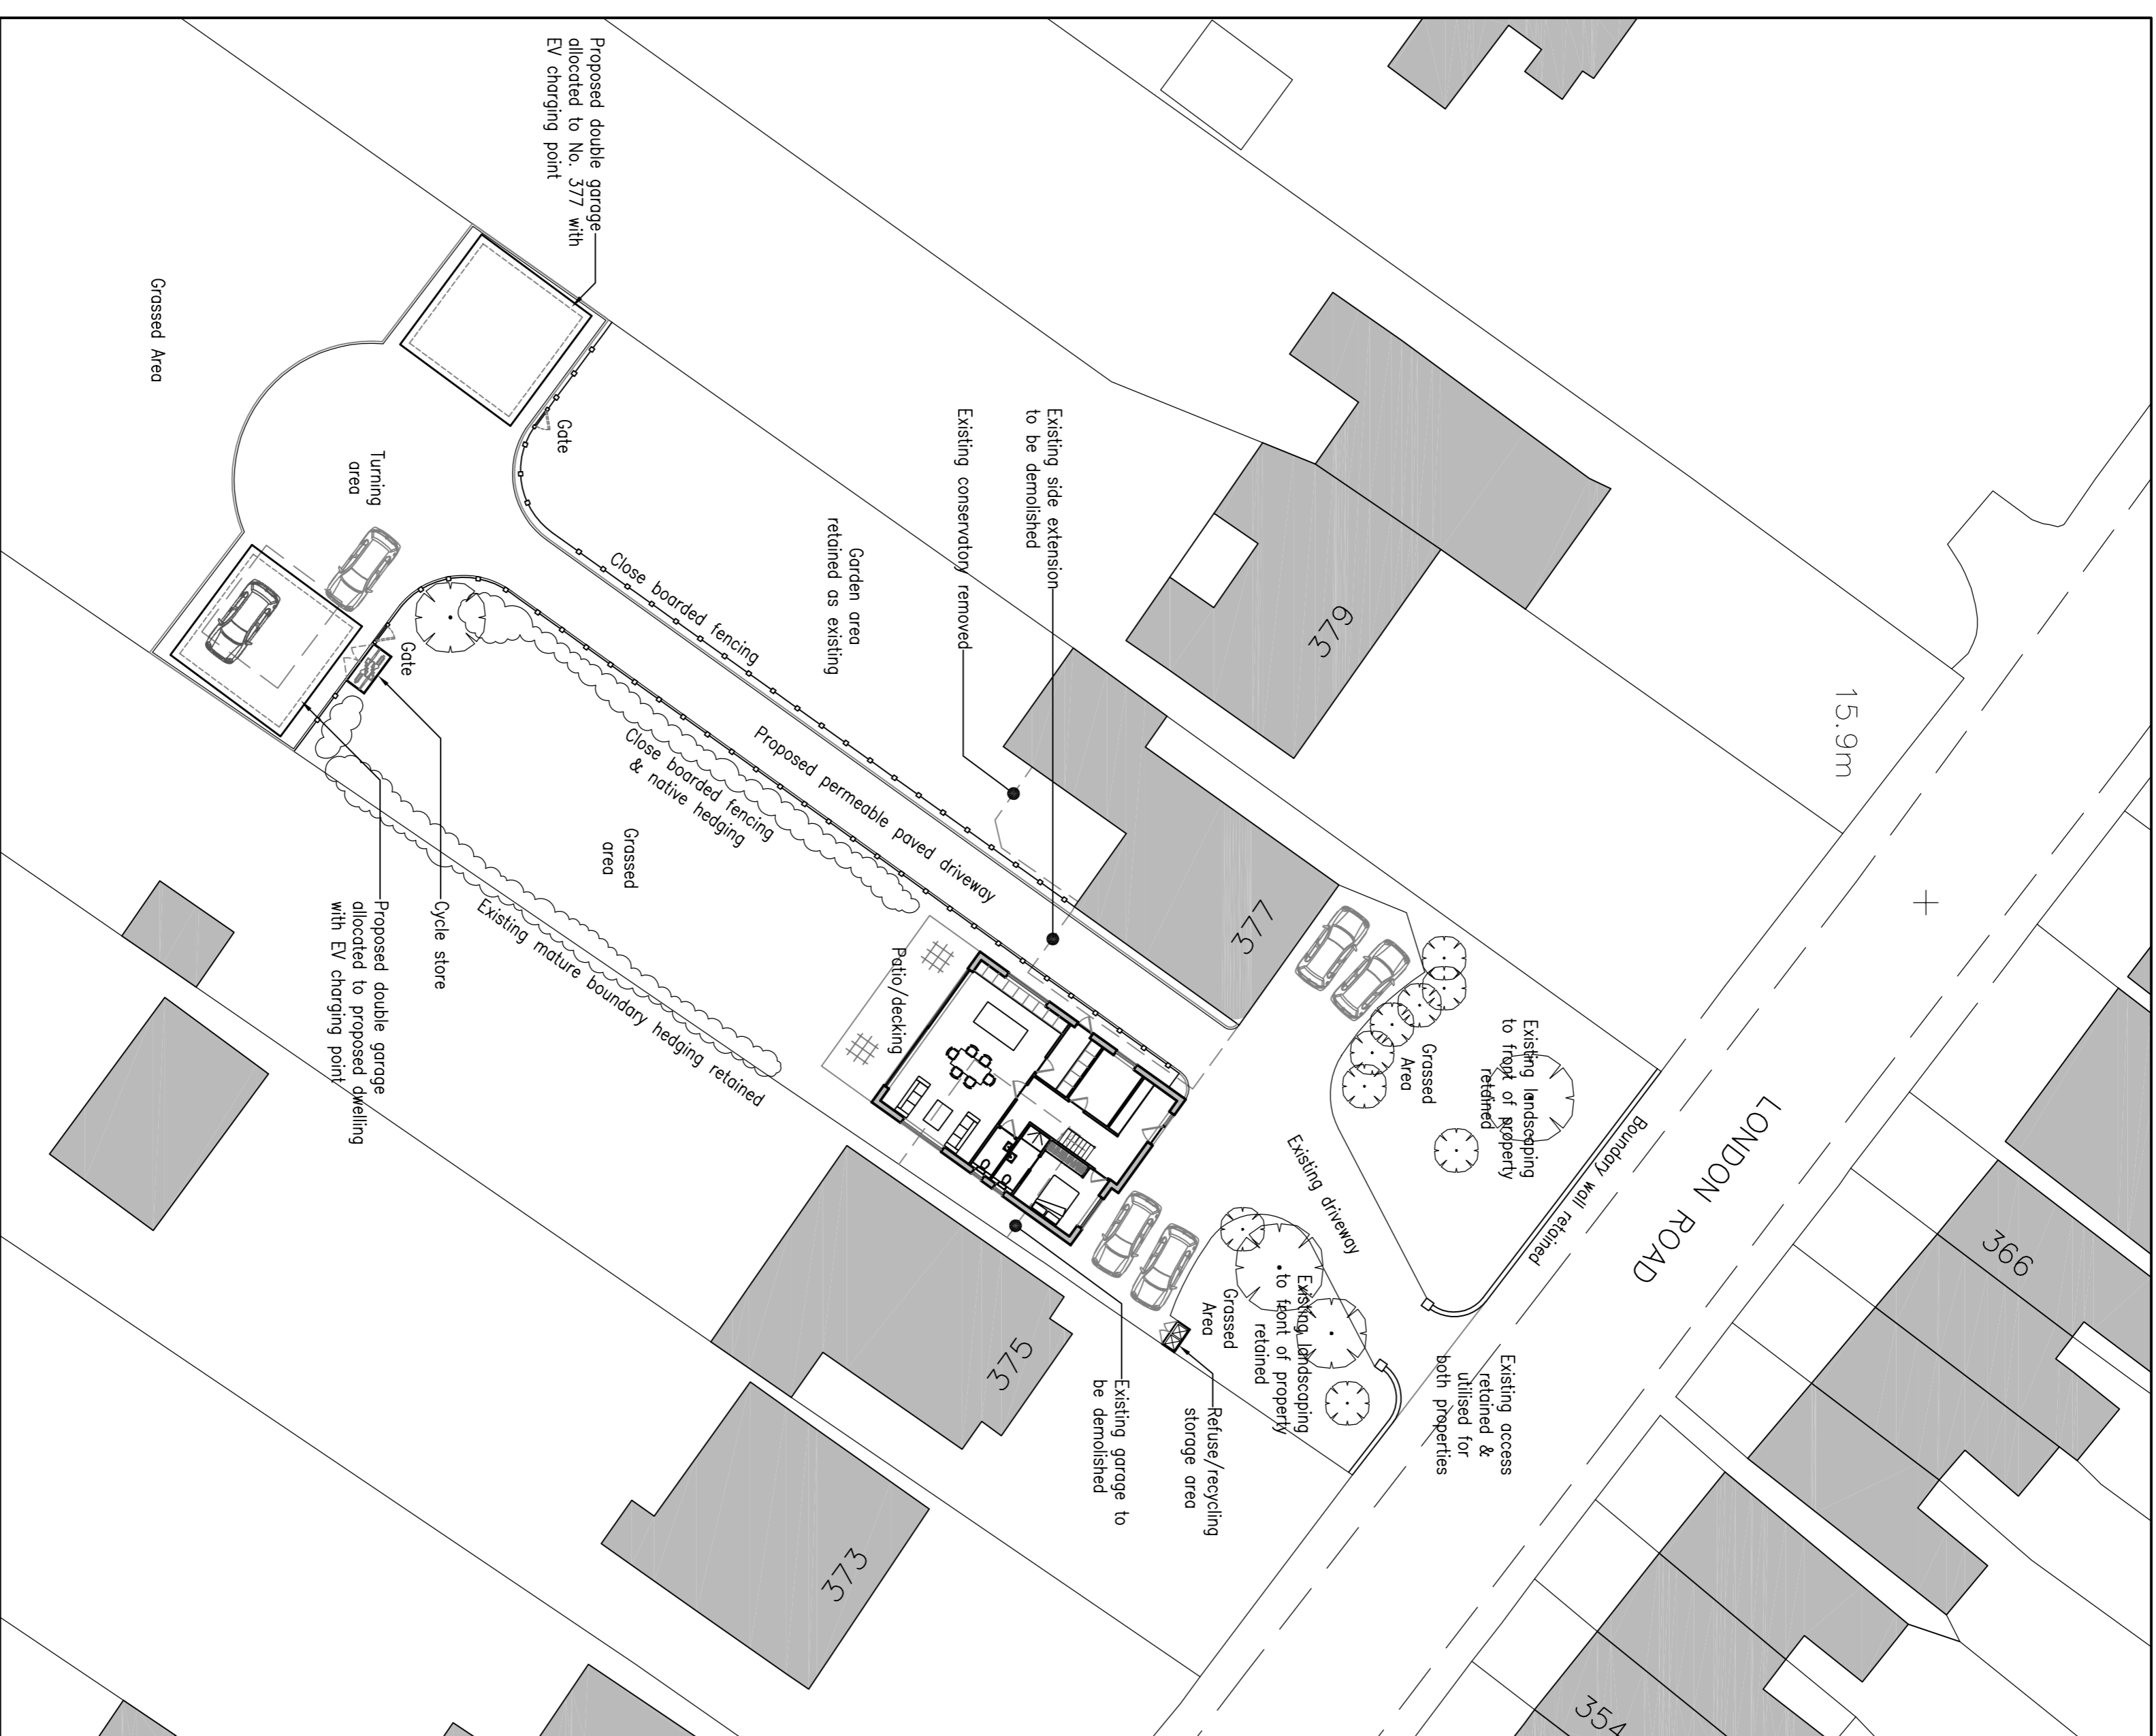

Site Layout Plan
scale 1:250

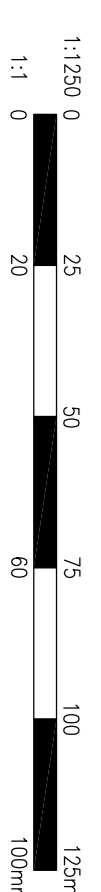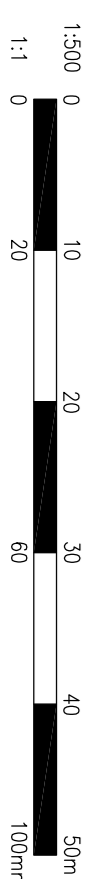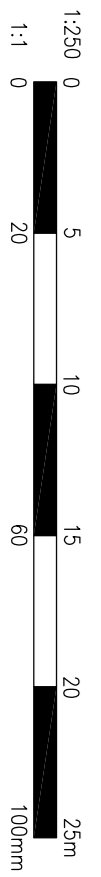

Notes:

Do not scale from this drawing, unless for planning purposes. All measurements and levels shown are to be checked before work commences.
All building work is to comply with current Building Regulations & British Standards and to manufacturers specifications if noted. All structural elements shown are a guide only and are to be verified by a Structural Engineer and/or Building Control Authorities prior to construction.

Cadscapes Ltd. accept no responsibility for the structural integrity of the structure before, during and after construction.

Cadscapes Ltd. accept no responsibility for the construction in the vicinity of the property boundaries and party walls. Clients should be aware of the principles of the Party Wall Act 1996 and undertake relevant agreements before construction commences.

Rev	Date	Description	By
-----	------	-------------	----

Cadscapes
architectural design

40 Meade Road, Pardenham Heath, Maidstone, Kent ME14 2BS
Tel: 01622 863512
engineer@cadscapes.co.uk
www.cadscapes.co.uk

Project
Proposed Development
377 London Road
Deal
Kent

Drawing Title
Site Location, Block Plan,
Site Layout Plan, Street Scenes
and Refuse / Cycle Stores

Scale	Date	Drawn	Checked
As shown A1	Jan 23	SCB	

Drawing No.	Rev
PA/22/090/002	A