



North Kelvinside

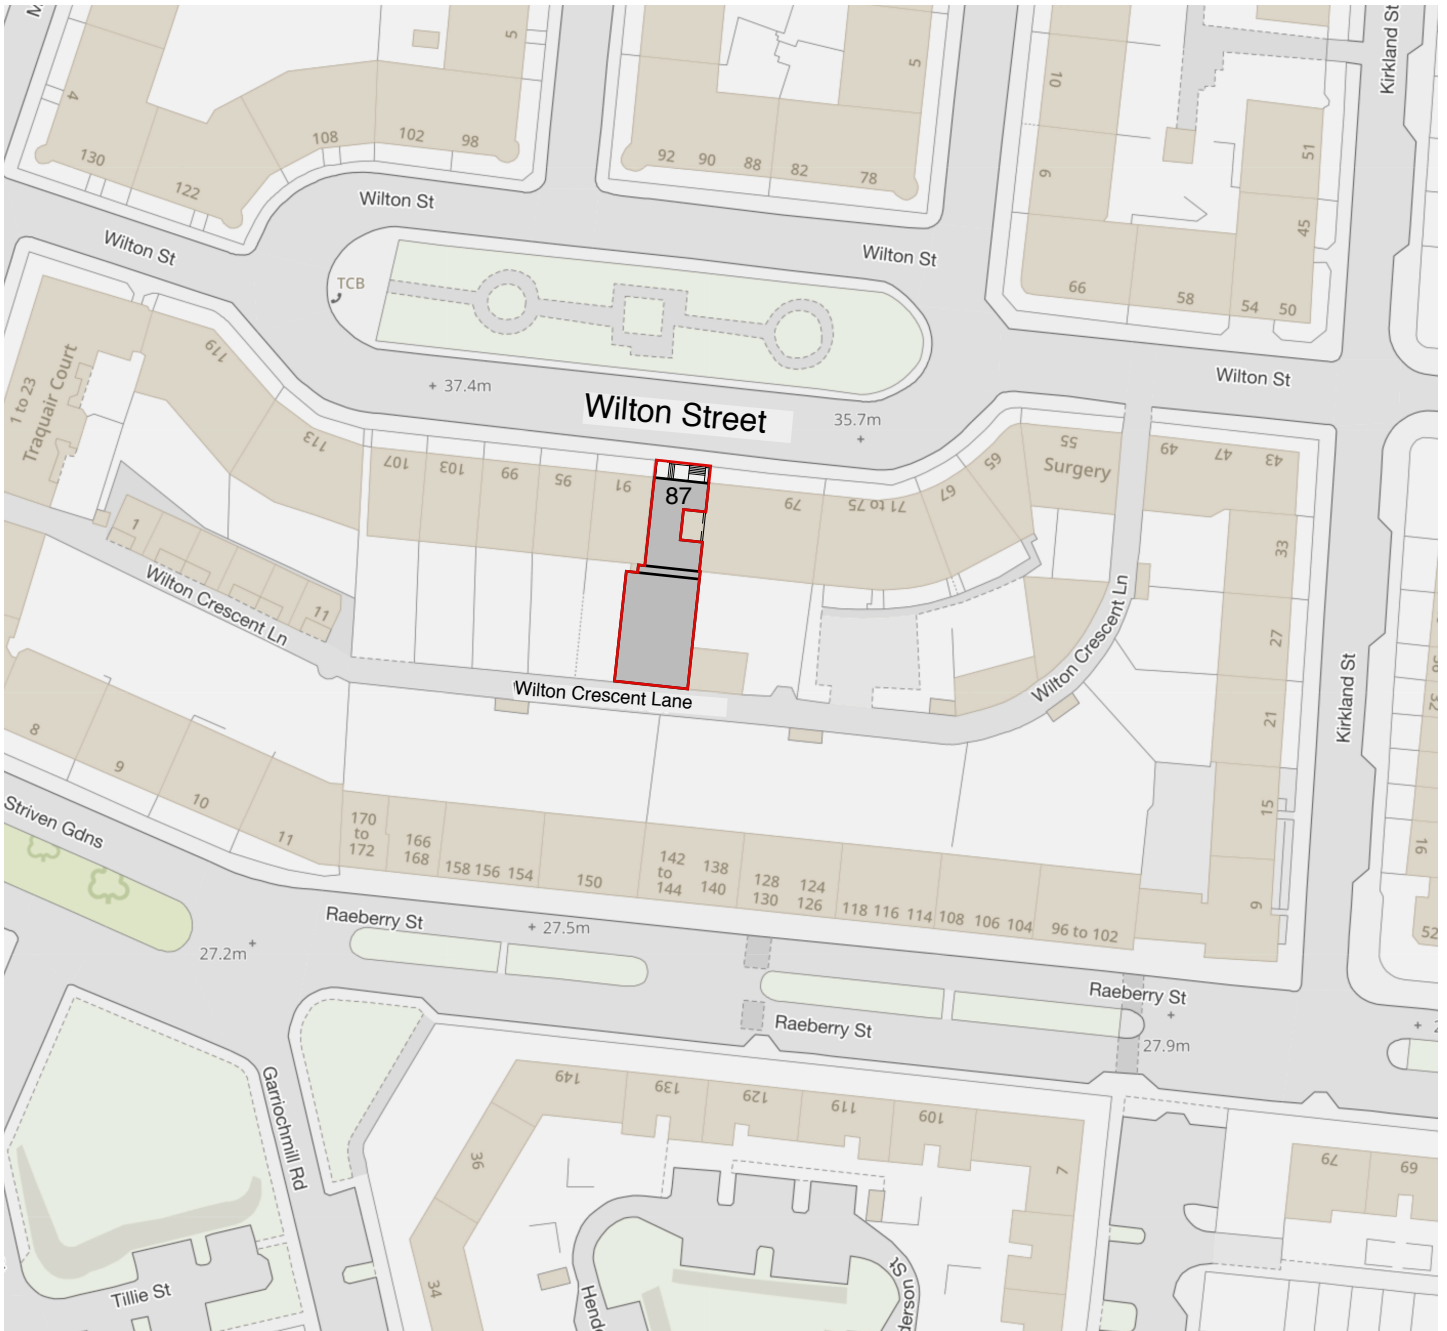

Key:

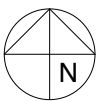

0 50 100m

Grid Ref.
NS577673

Site mapping © ESRI

Barham Glen Architects Ltd

Rev	Date	by	Description	Project 87 Wilton Street Glasgow G20 6RD		
				Job No 10538	Title Location Plan	
				Date 28/06/23	Scale 1:1250	Size A4
				Drawn by pb	Drg No (00) 00	Rev

www.barhamglenarchitects.co.uk