


2. All sizes to be checked on site prior to construction.
 3. This drawing is the copyright of the author.

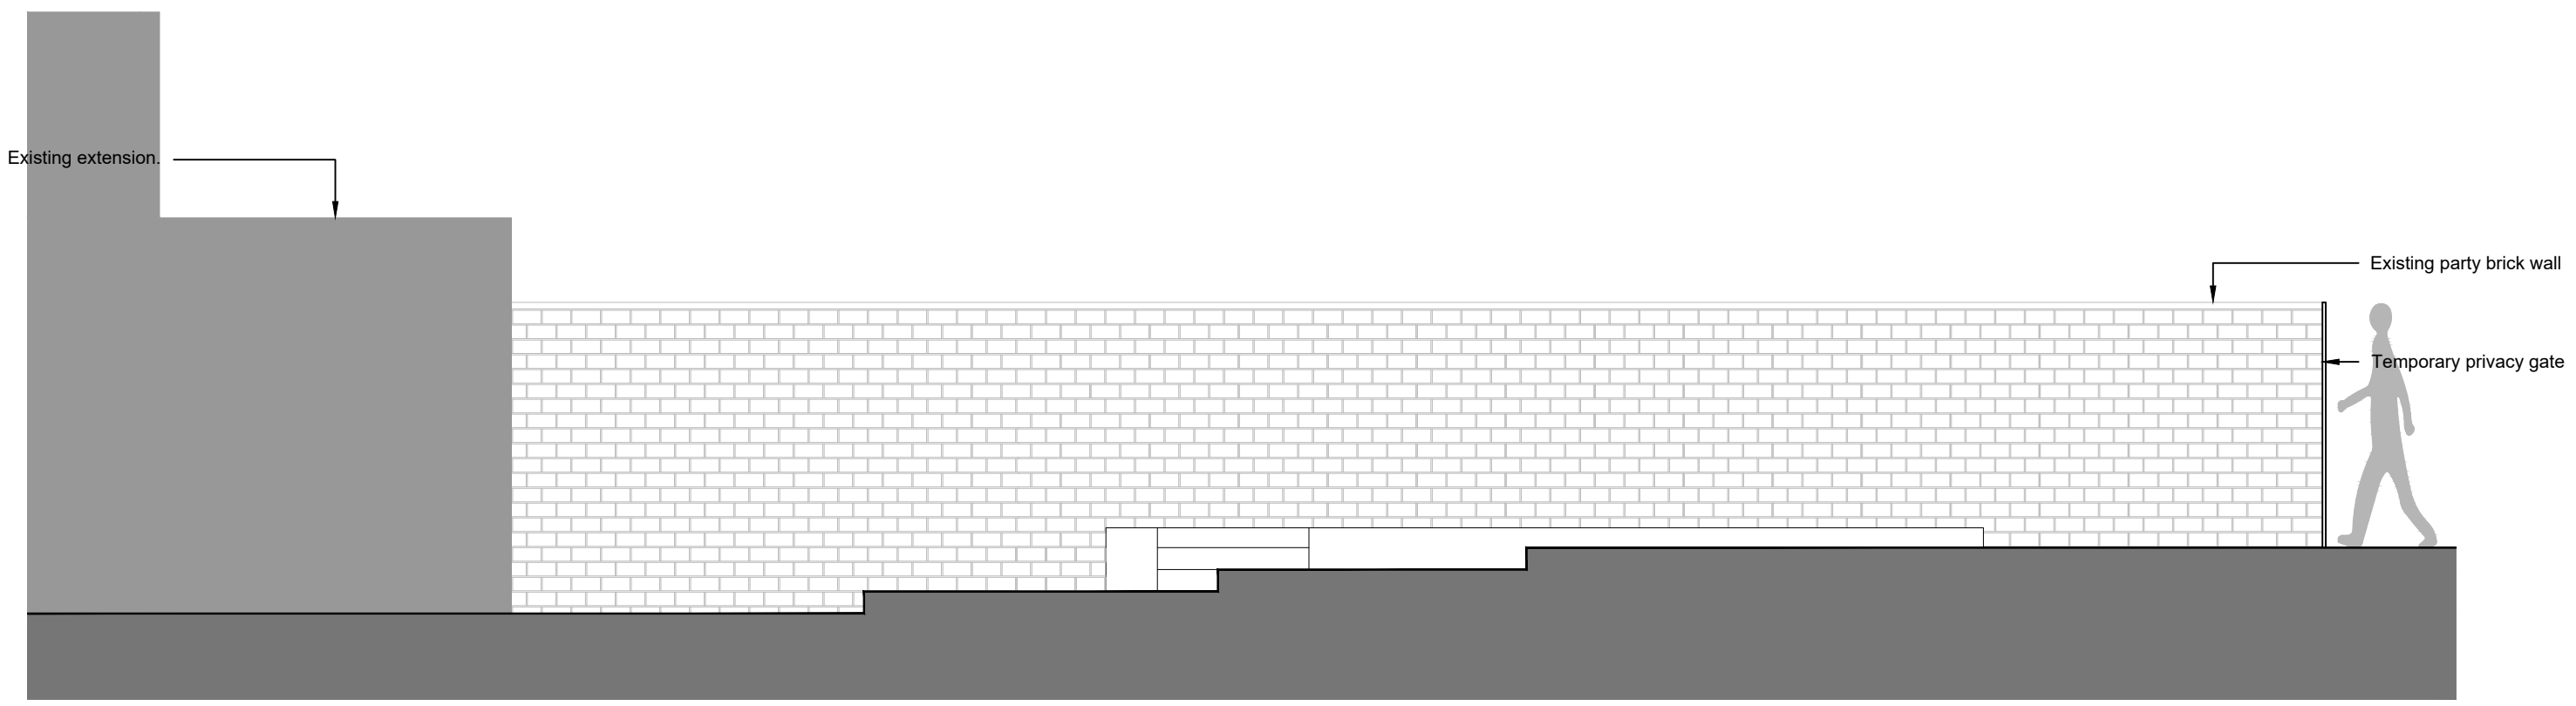


EXISTING GARDEN SECTION B-B



EXISTING GARDEN



EXISTING GARDEN

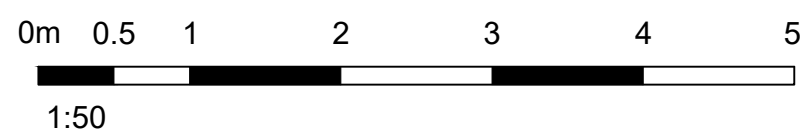

1 23.09.2023 PLANNING ISSUE KL
LEE STUDIO
 shooloong@me.com

28 Salmons Street, Glasgow, G22 5NZ. 07766 163 130
 drawing original size
 16 WESTBOURNE GARDENS A3
 Existing Garden Section
 scale 1:50 drawn KL
 date 23.09.2023 checked -
 status PLANNING passed -

job no. 2023-05 drawing no. AL(0)013 revision 1