

2. All sizes to be checked on site prior to construction.
 3. This drawing is the copyright of the author.




ELEVATION KEY
 Scale 1:200

Key
 - - - - - Application Boundary

Proposed Metal Framed
 Timber Side Gates.
 Proposed Metal Framed
 Timber Sliding Gates.

Top of Wall
 +1.86 FFL ▼
 Ground Level
 +0.00 FFL ▼

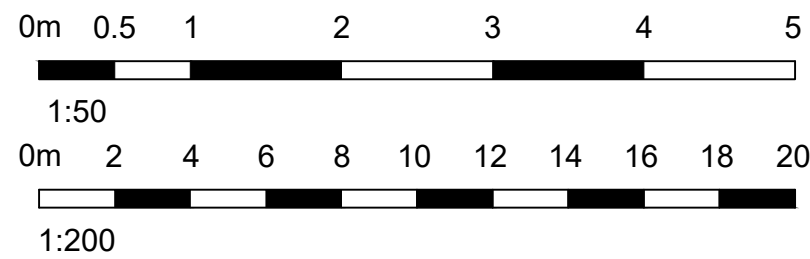

PROPOSED GARDEN GATES ELEVATION

1	26.08.2023	PLANNING ISSUE	KL
LEE STUDIO			shooloong@me.com
28 Salmons Street, Glasgow, G22 5NZ.		07766 163 130	original size
drawing		16 WESTBOURNE GARDENS Proposed Gates Elevation	A3
scale	1:50 / 200	drawn	KL
date	26.08.2023	checked	-
status	PLANNING	passed	-
job no.	2023-05	drawing no.	AL(0)004
		revision	1