


Only scale for planning purposes. If in doubt, ask. This drawing is the property of Magnus Popplewell and must not be copied, reproduced or disclosed other than for the purposes of this project. Magnus Popplewell trading as Magnus Architect Practice.

| Rev | Description | Date |
|-----|-------------|------|
|     |             |      |
|     |             |      |
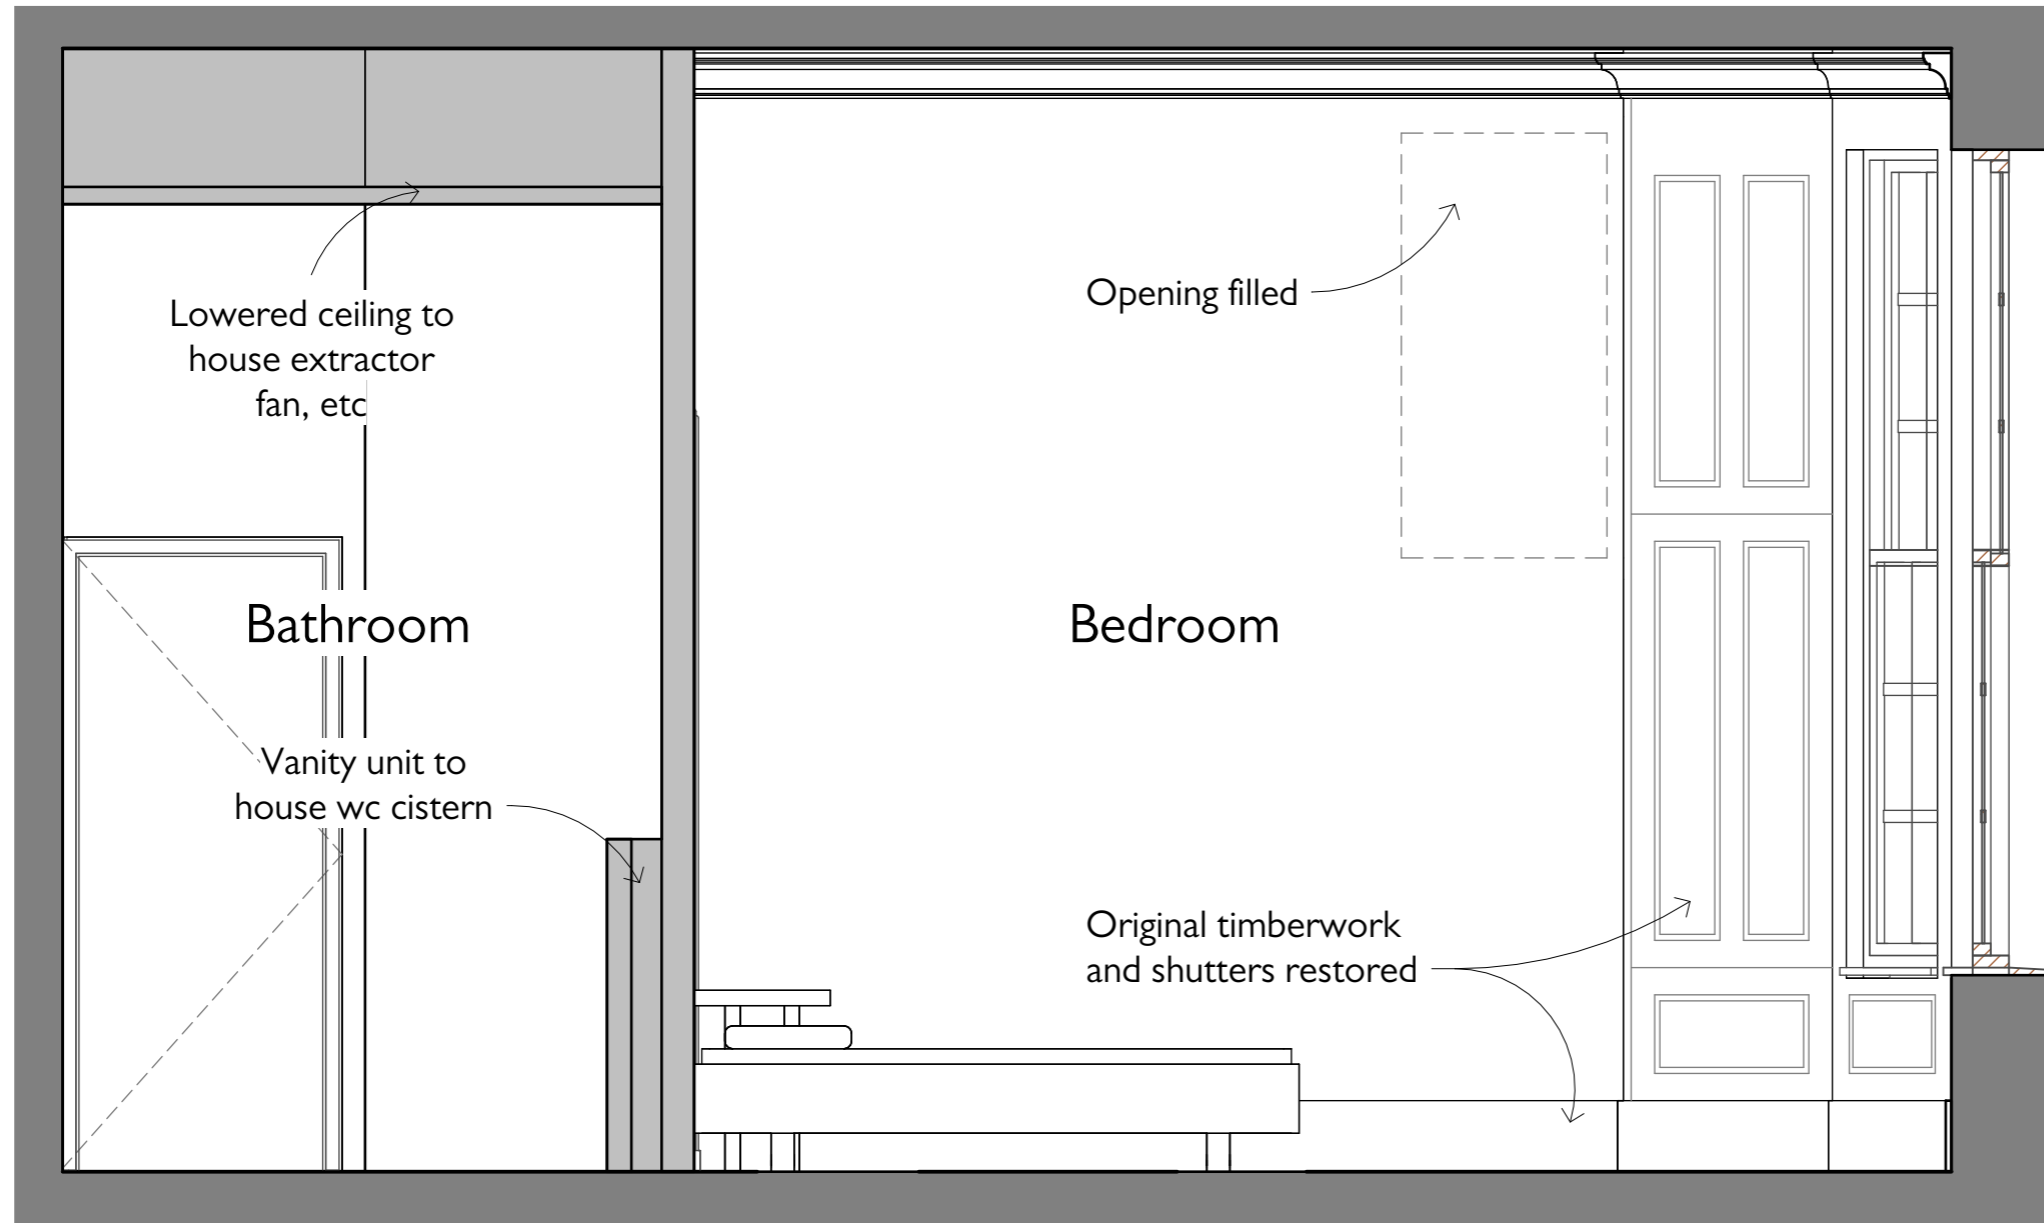

**1 Section AA**  
1 : 25

PURPOSE OF ISSUE

**M A P** ©  
**Magnus Architect Practice**  
 4 NORTH GARDNER STREET, GLASGOW, G11 5BT  
 TEL 07876670061  
 email: info@maparch.co.uk

JOB TITLE

82 Highburgh Rd Renovations

DRAWING TITLE

Proposed Section AA

SCALE (@ A3)

1 : 25

JOB NO.  
0010

DRAWING NO.  
PL400

REVISION