


Only scale for planning purposes. If in doubt, ask. This drawing is the property of Magnus Popplewell and must not be copied, reproduced or disclosed other than for the purposes of this project. Magnus Popplewell trading as Magnus Architect Practice.



Rev	Description	Date

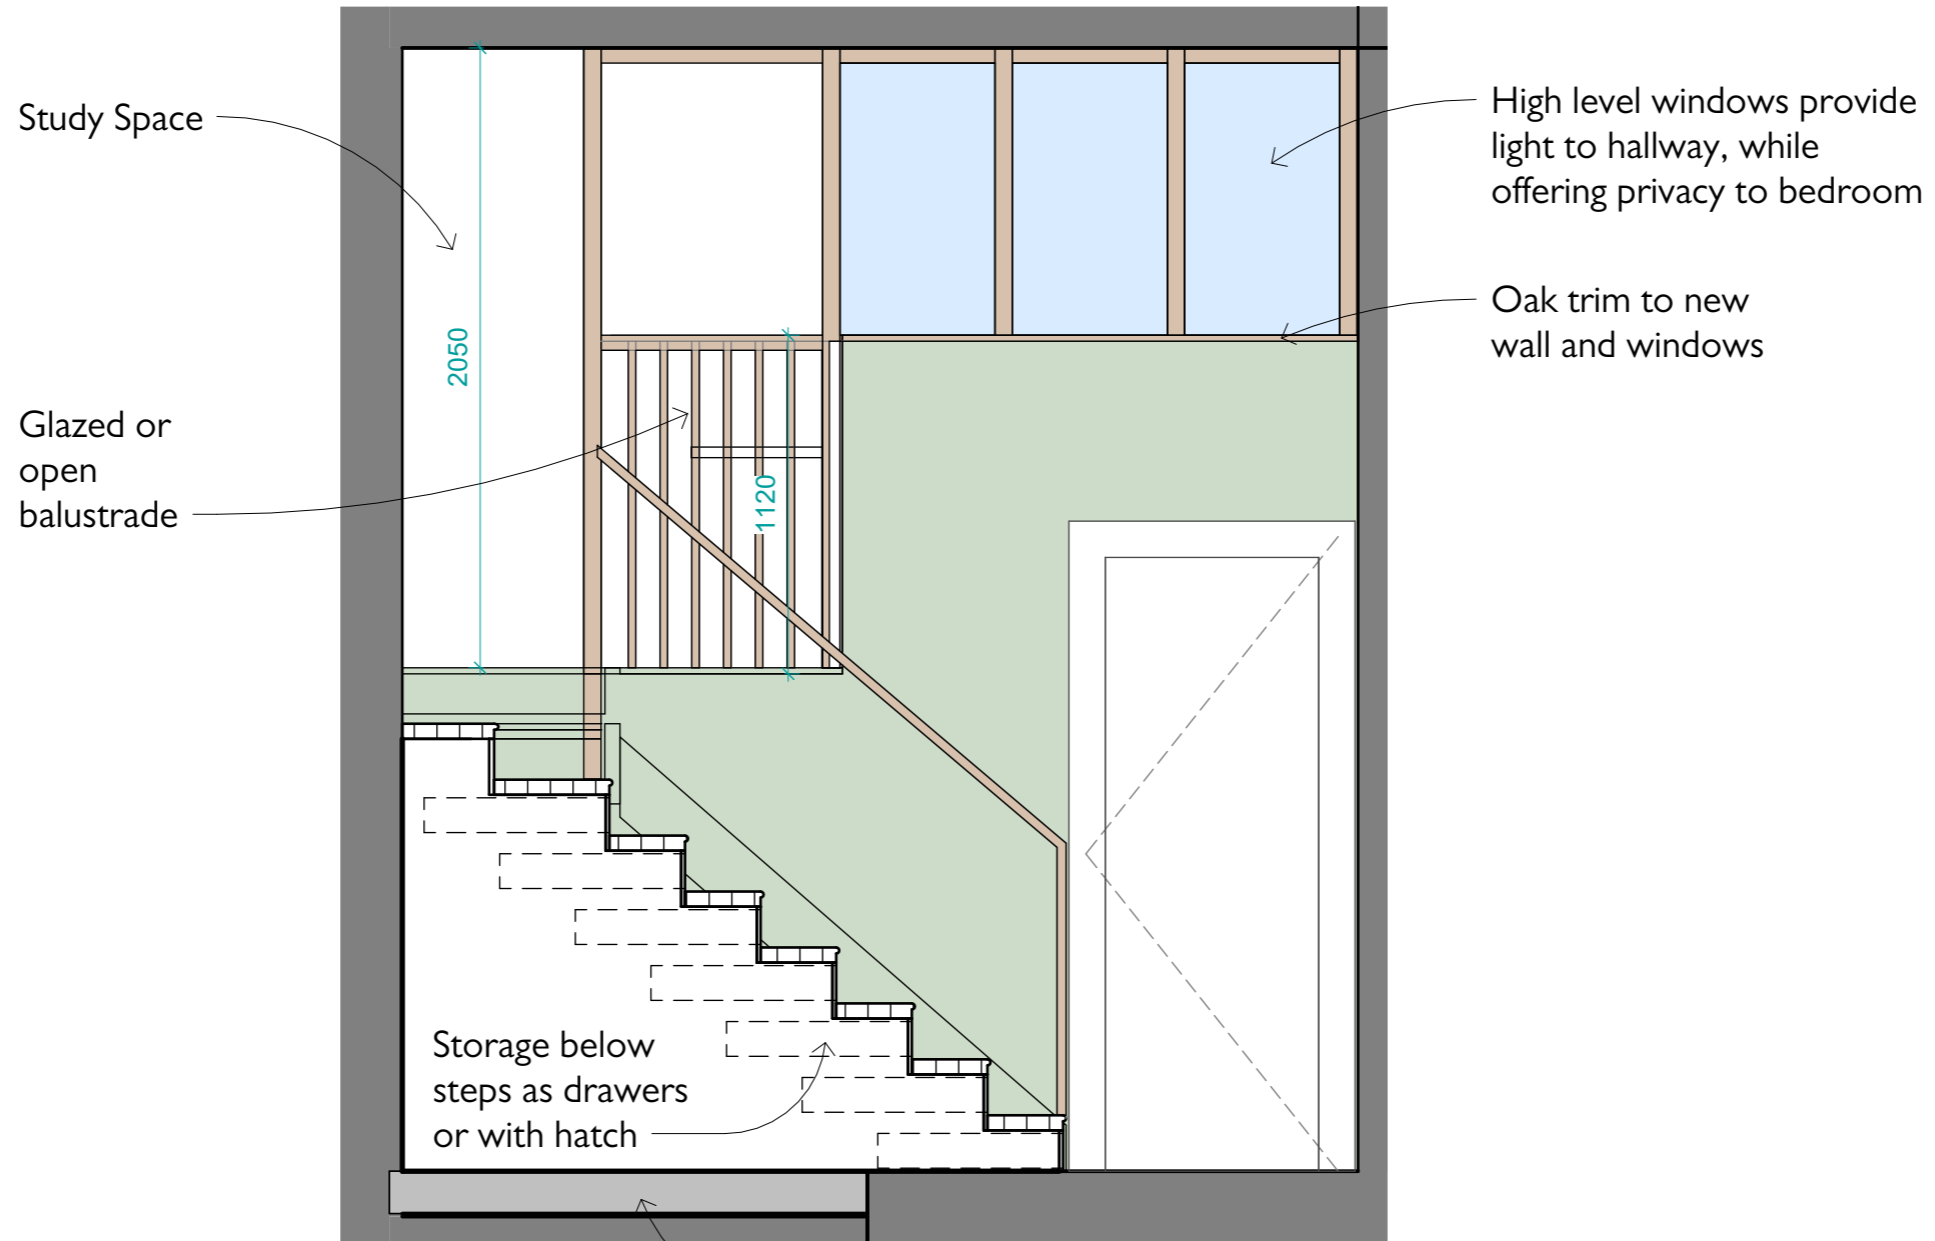

1 Section DD
1 : 25
Floor levelled

New walls shown in green for identification.

PURPOSE OF ISSUE

M A P ©
Magnus Architect Practice
4 NORTH GARDNER STREET, GLASGOW, G11 5BT
TEL 07876670061
email: info@maparch.co.uk

JOB TITLE

82 Highburgh Rd Renovations

DRAWING TITLE

Proposed Section DD

SCALE (@ A3)

1 : 25

JOB NO.
0010

DRAWING NO.
PL402

REVISION