


50m

25m

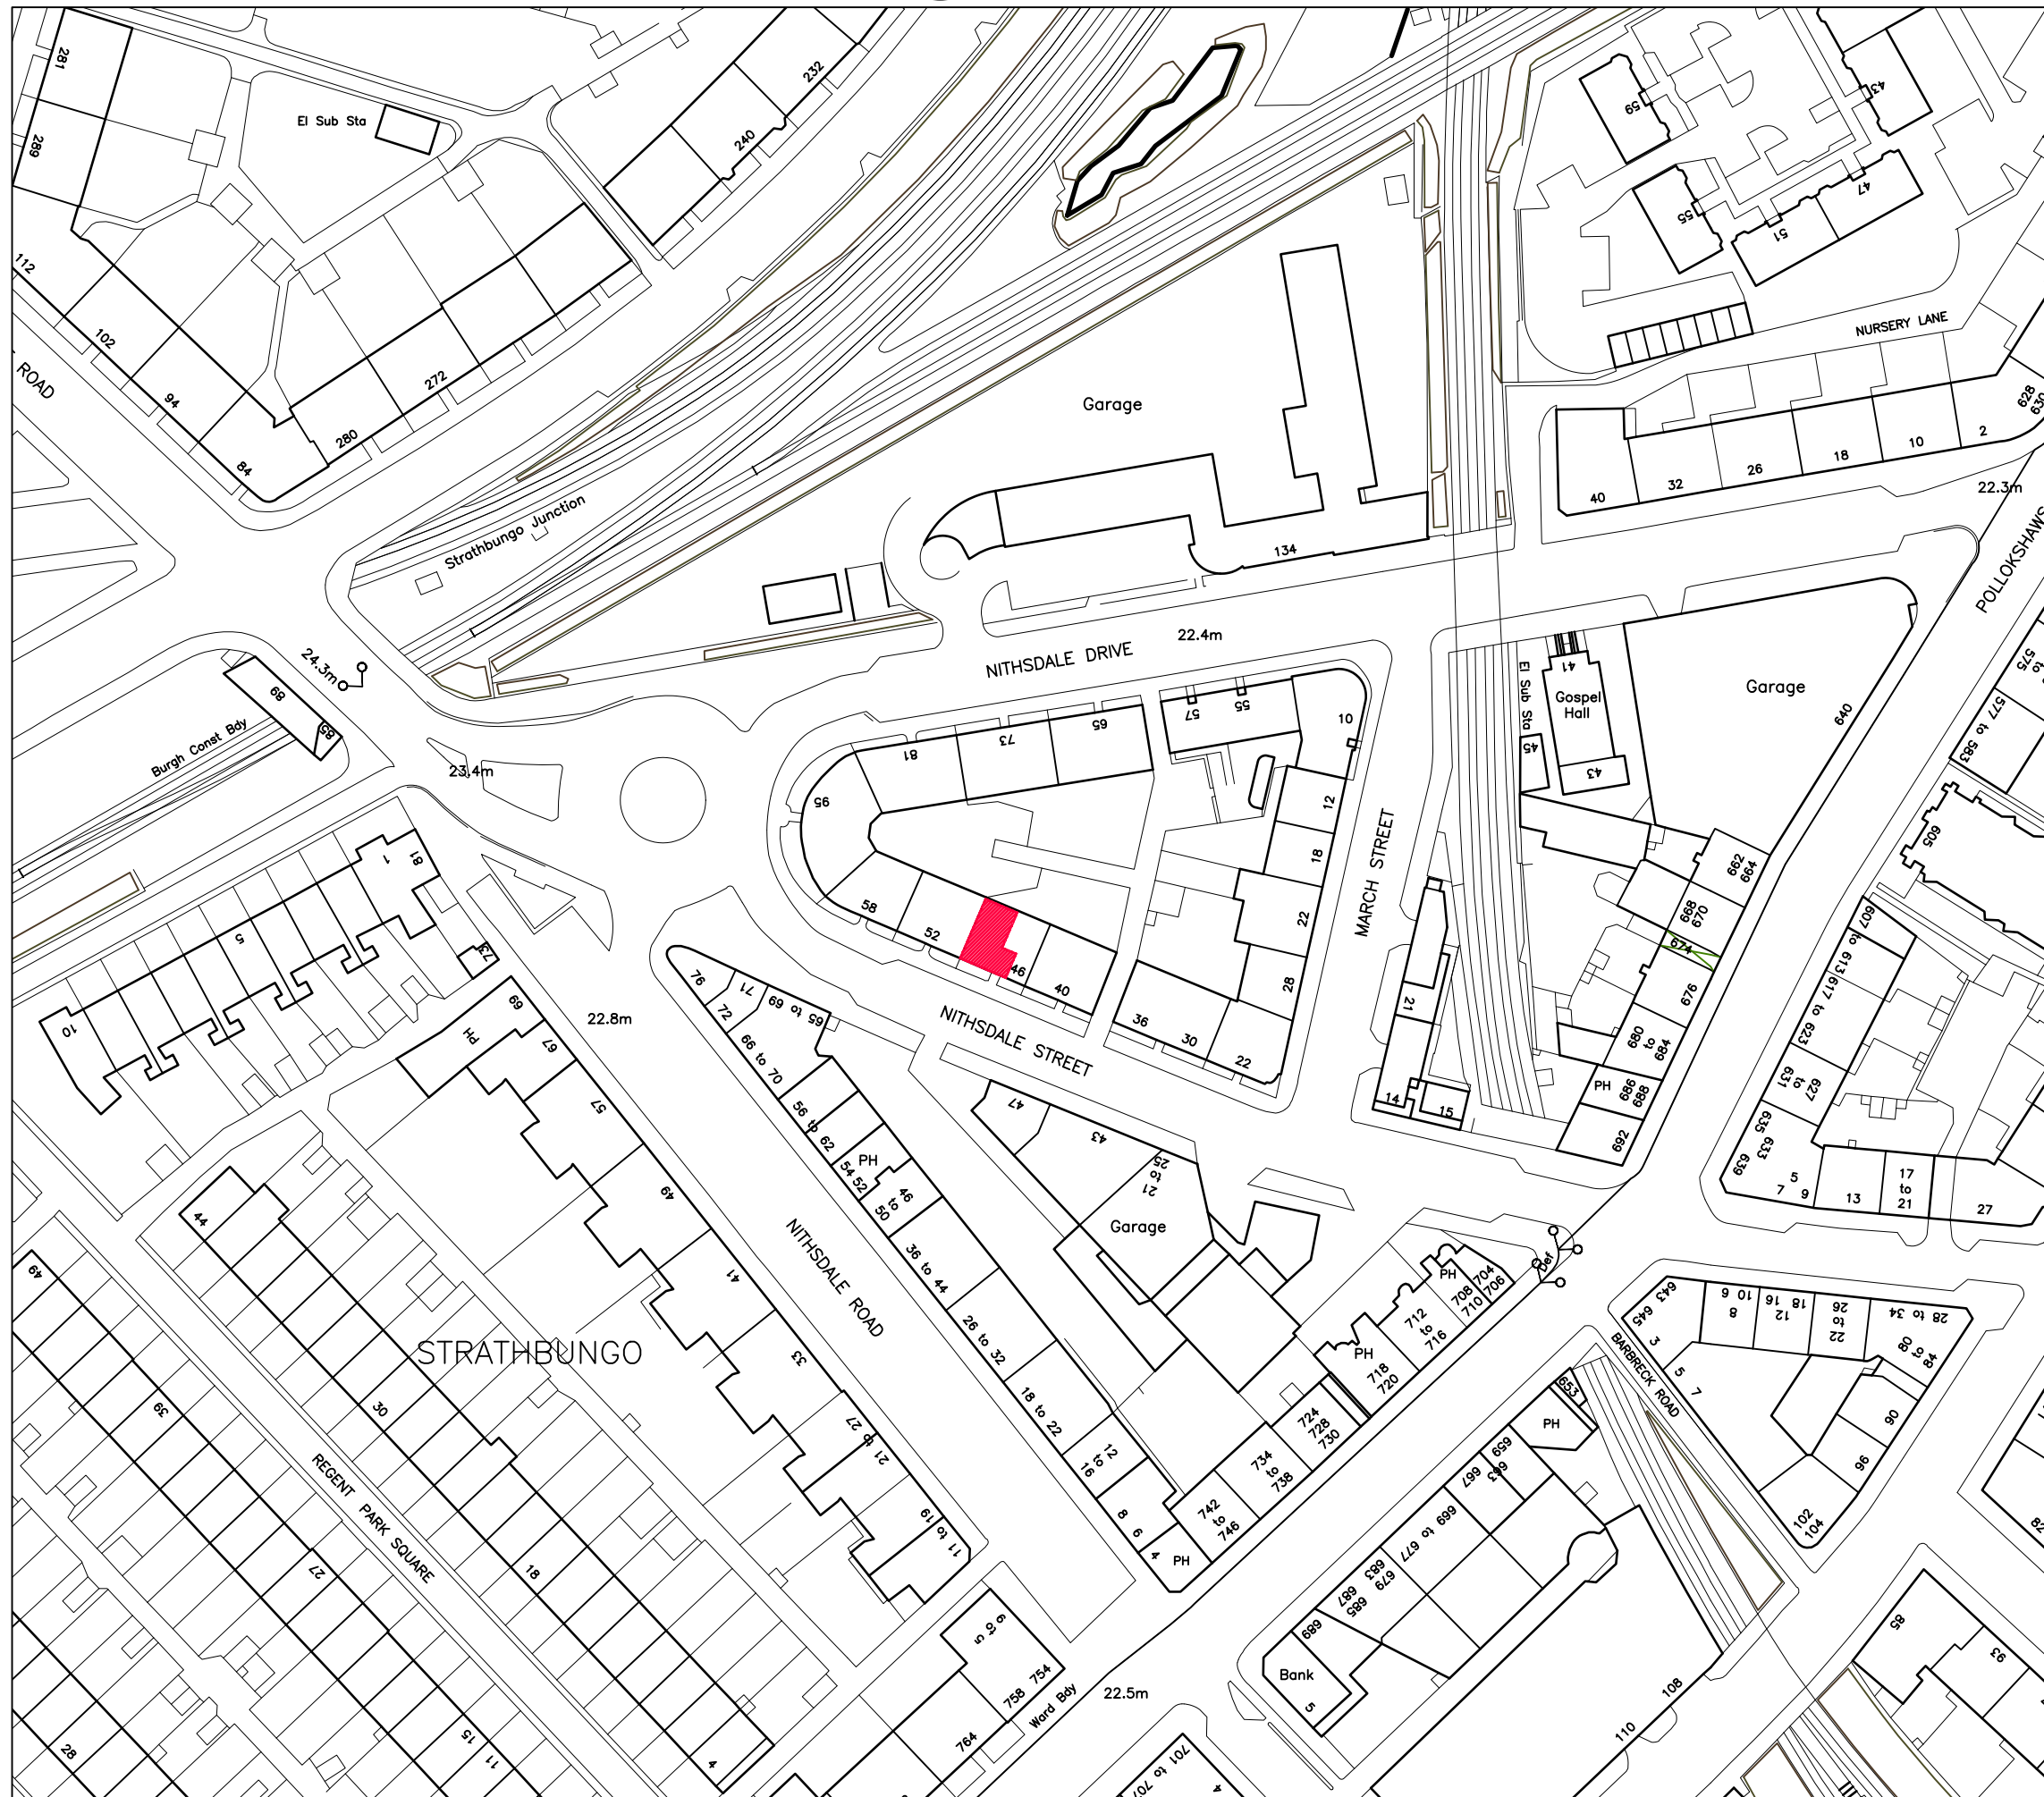

Notes

- 1. All sizes to be checked on site by the contractor prior to preparation of shop drawings or fabrication of parts
- 2. This drawing should not be scaled. Any discrepancies to be brought to the immediate attention of the applicant.

RED HATCH INDICATES AREAS OF PROPOSED WORKS

LISTED BUILDING CONSENT

Rev.	Description	By	Date
Project	2/2, 46 NITHSDALE STREET		
Title	LOCATION PLAN		
Scale	1:1250 @ A3		
Drawing No.	LB-LOC-01		Rev.
Date	OCTOBER 2023		