
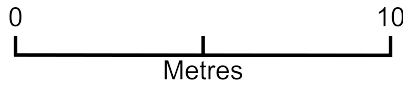


# 54 Wellington Road Block plan

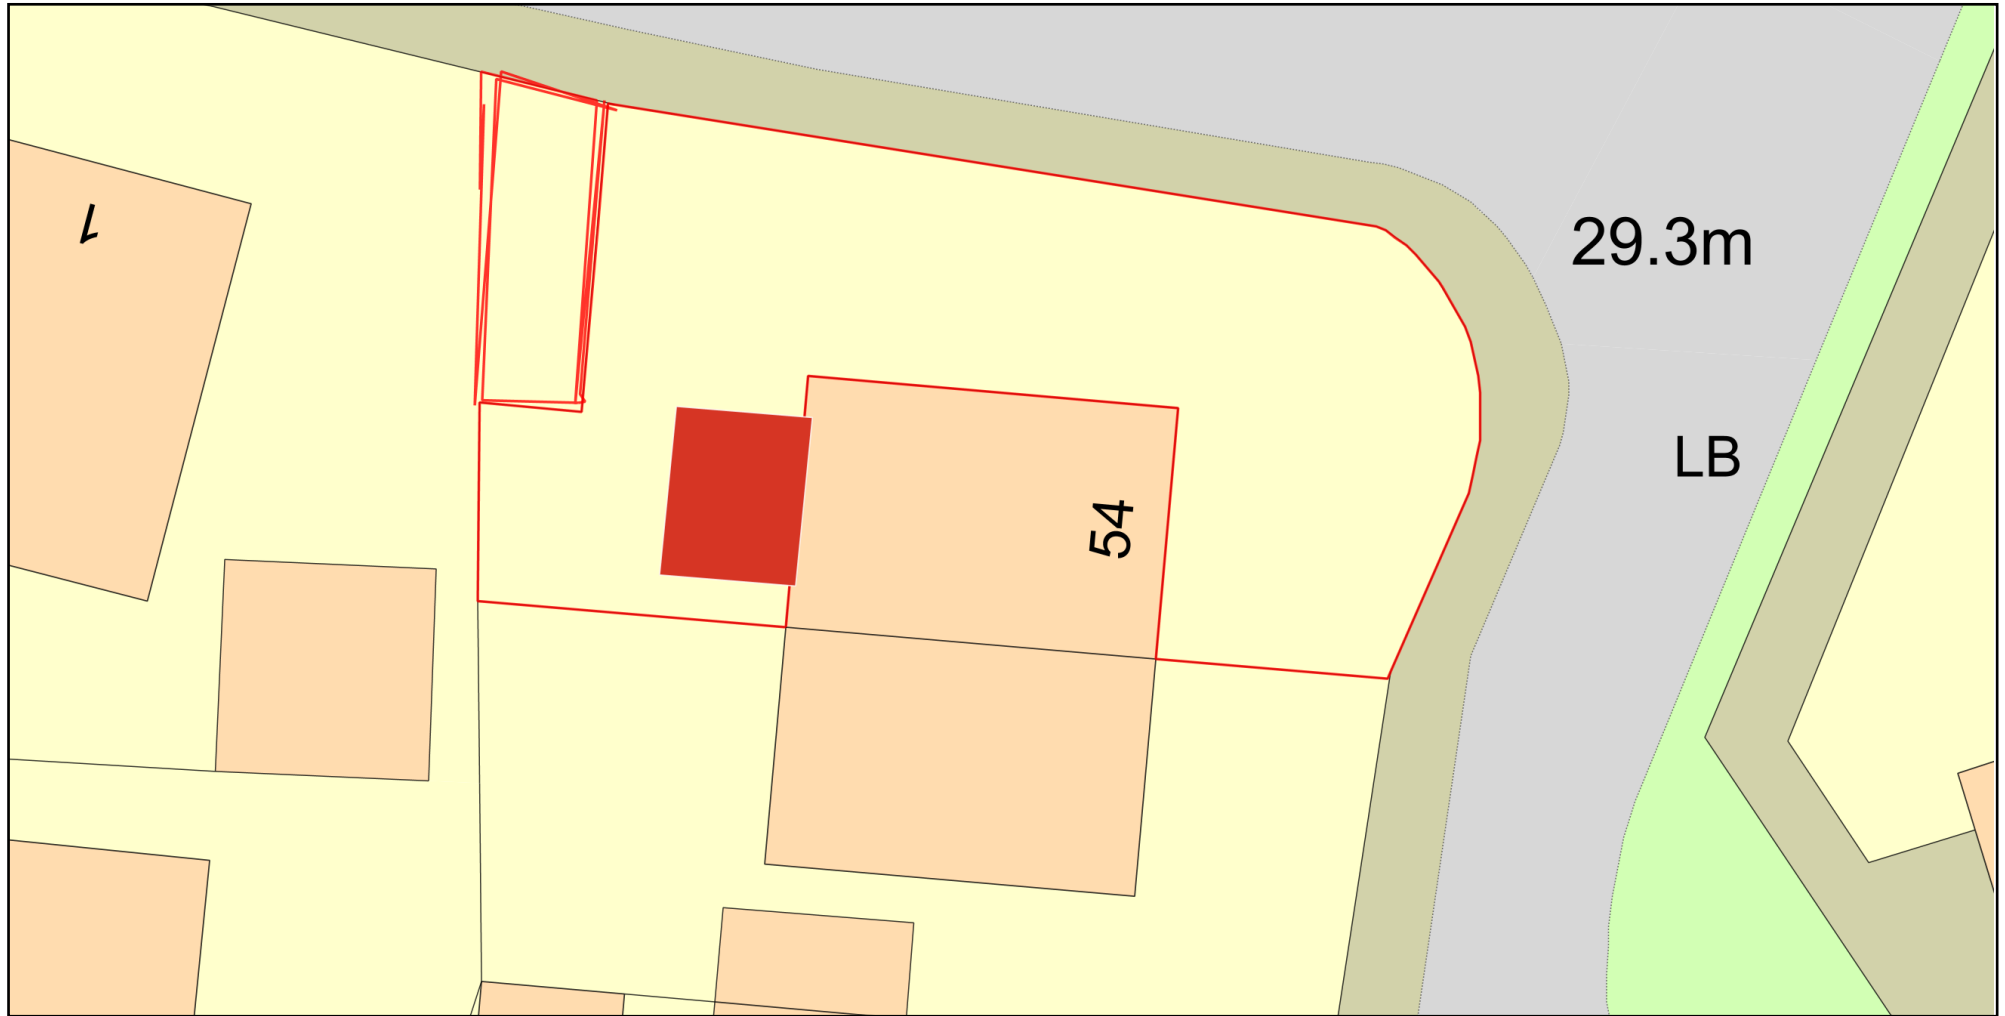

Plan Produced for: Paul Arnold

Date Produced: 21 Oct 2023

Plan Reference Number: TQRQM23294184521320

Scale: 1:200 @ A4