


Location Plan

Site Address: 54, Wellington Road, Ryde, PO33 3QH

Date Produced: 28-Oct-2023

Scale: 1:1250 @A4

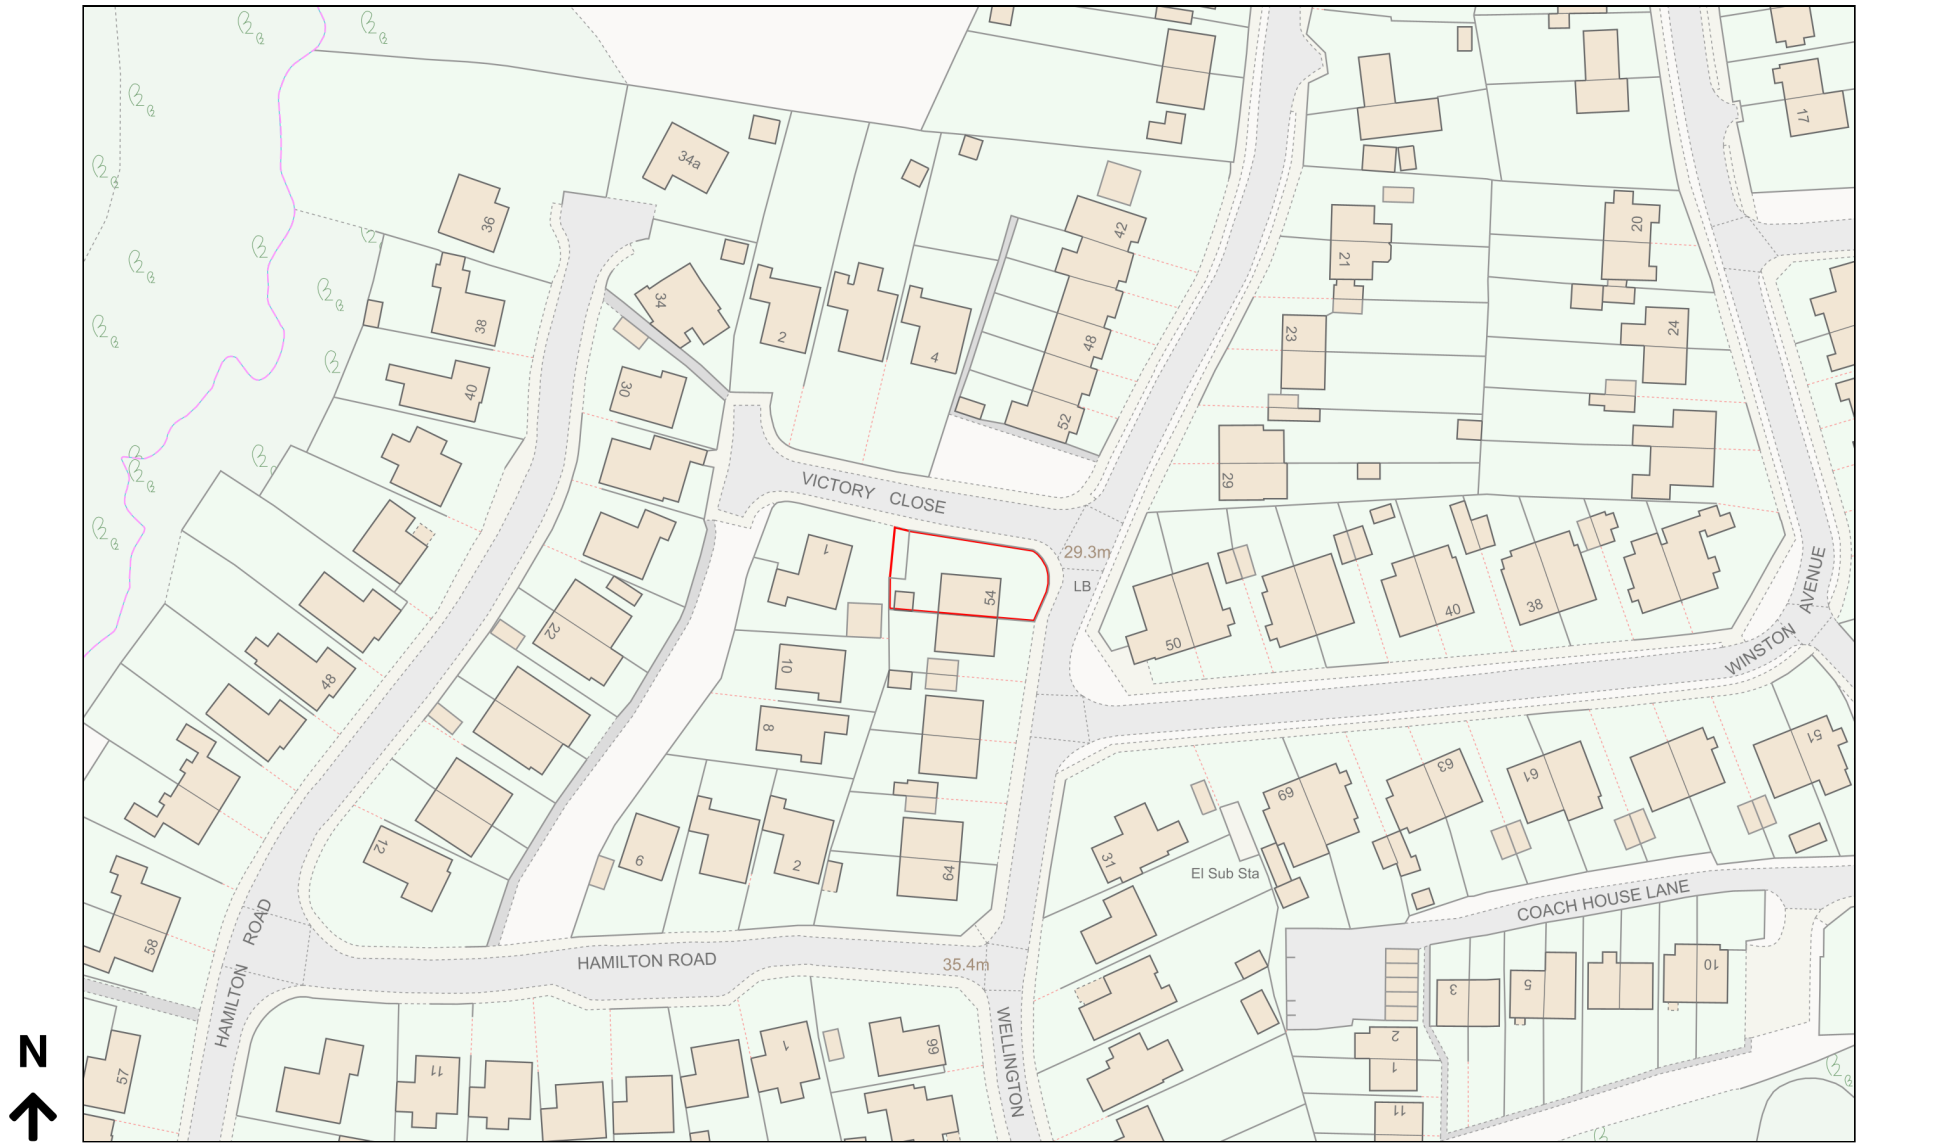

Planning Portal Reference: PP-12534934v2