



Garden/Car Parking Wall

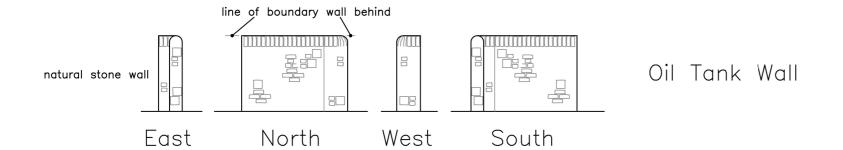

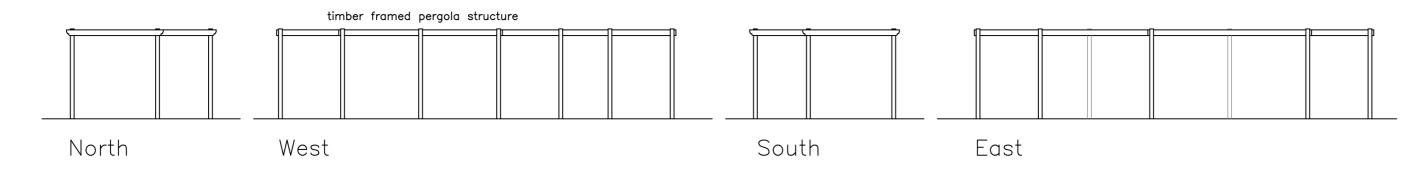

Pergola

C 30.10.23 Add further existing boundary wall details and correct labelling B 19.10.23 Add raised beds A 10.10.23 Evolution of proposed	1:50 @A3	Darryl Bingham Architectural Services	Client  Mr & Mrs S Esland
Rev. Date Description	1:100 @A3	darryl@dbarc.co.uk	
General Notes: The contractor must check and verify the dimensions of the whole site and building, including levels, drainage inverts and locations of all services prior to commencing works.	1:500 @A3 5m 10m 20m	www.dbarc.co.uk	CIAT Newbrough Farmhouse
All dimensions indicated in metric (mm), do not scale.  This drawing is to be read with and checked against any specliaist details, including structural engineers calculations prior	1:1250 @A3 10m 30m 50m	07833 934400	Newbrough

All dimensions indicated in metric (mm), do not scale.
This drawing is to be read with and checked against any specilaist details, including structural engineers calculations prior to work commencement.
This drawing and the work shown are the copyright of Darryl Bingham and cannot be copied without consent.

1:1250 @A3 10m

arc

07833 934400

CHARTERED PRACTICE

armhouse

Northumberland, NE47 5AR

1:00 **@** A3 23-55-06

PROPOSED Garden Structures

С

Drawing Title

Oct. 23